


0M 10M 20M 30M 40M 50M

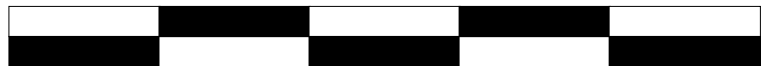

SCALE BAR

CRANNOG • LIFESTYLE

Paul McLaughlin - mob: 07768 743718 - e-mail paul.mclaughlin@mail.com

PROJECT : Papareas , 107 Graham Street1, t Airdrie ML6 6DE
 CLIENT : Mr Qi Tan Hong

DATE : 14/03/22 PROJECT NO. MAC 12 Drawing no. MAC12.01 PL Rev:

DRAWING : Location Plan SCALE: 1:500 @ A3