


General Notes:

Do not scale from this drawing- refer only to stated dimensions. If in doubt request clarification from the office. This drawing, and associated copyright, is the property of ConveryPrentysShields Ltd.

revision	date	note

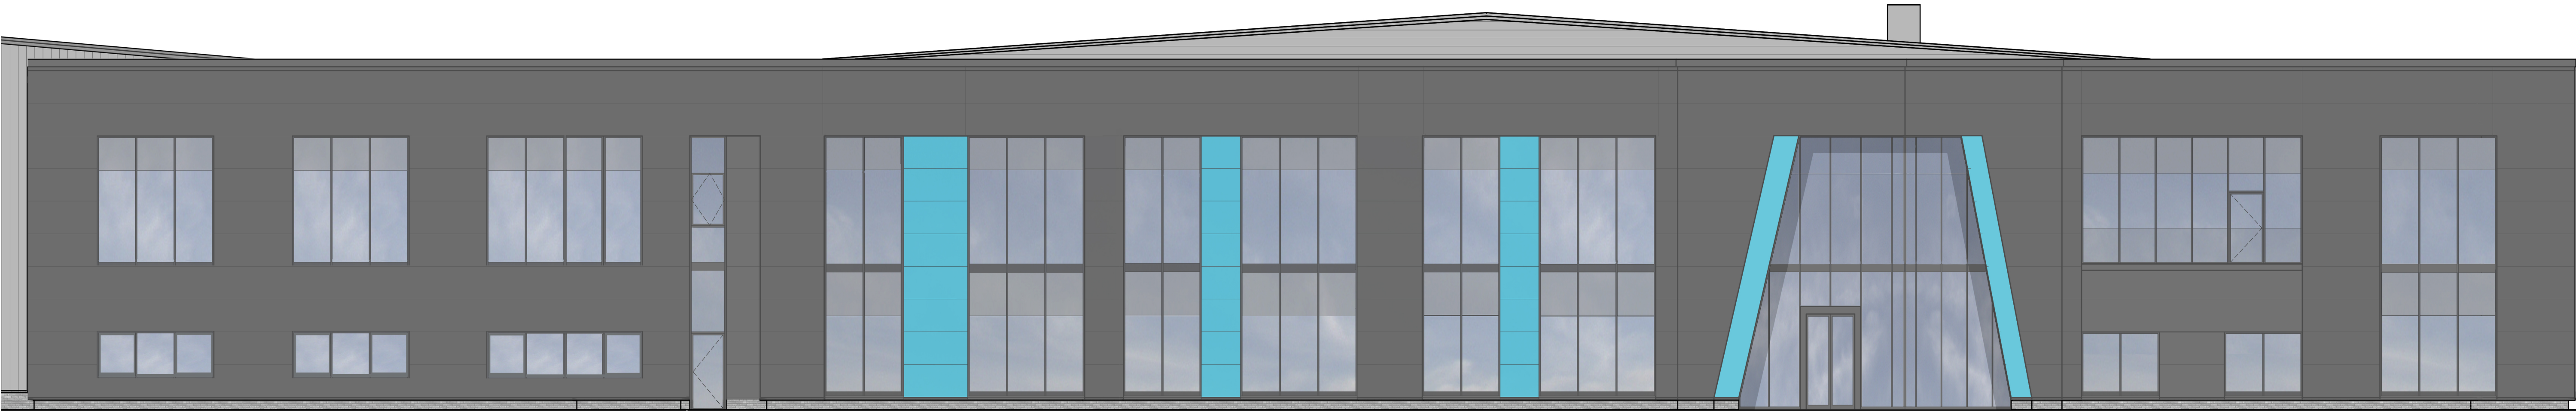

Proposed South-East Part Elevation- Showing Office



Proposed North-East Part Elevation- Showing Office

Proposed Material Key

- Proposed Factory Wall- Trapezoidal Wall Panel Colour- Silver
- Proposed Office Wall- Flat Face Wall Panel Colour- Black
- Proposed Office Feature Panel- Flat Face Wall Panel Colour- Blue
- Proposed Dado Course - Facing Brick Colour- Blue/Grey
- Proposed Roof- Trapezoidal Roof Panel Colour- Silver
- Proposed Factory Windows- Dark grey PVC windows & roof lights
- Proposed Office Windows & Doors- Black Aluminium
- Proposed Rain water goods- Dark grey PVC gutters and downpipes
- Balcony Balustrades- Stainless steel frame with glazing.

PLANNING



**CLIENT** Guala Closures Uk Ltd  
**PROJECT** New Build Factory, Gartcosh, Glasgow, G69 8DS  
**DRAWING** Proposed Office Elevations

0 1 2 3 4 5  
metres  
1:100

PAPER SIZE	SCALE	DATE
A1	1:100	JUNE 2022
DRAWING NUMBER	REVISION	
2107_P_210	-	

Proposed South-East Entrance Flat On

Proposed North-East Entrance Flat On