




Existing - Street Elevation

Scale 1:100



Proposed - Street Elevation

Scale 1:100

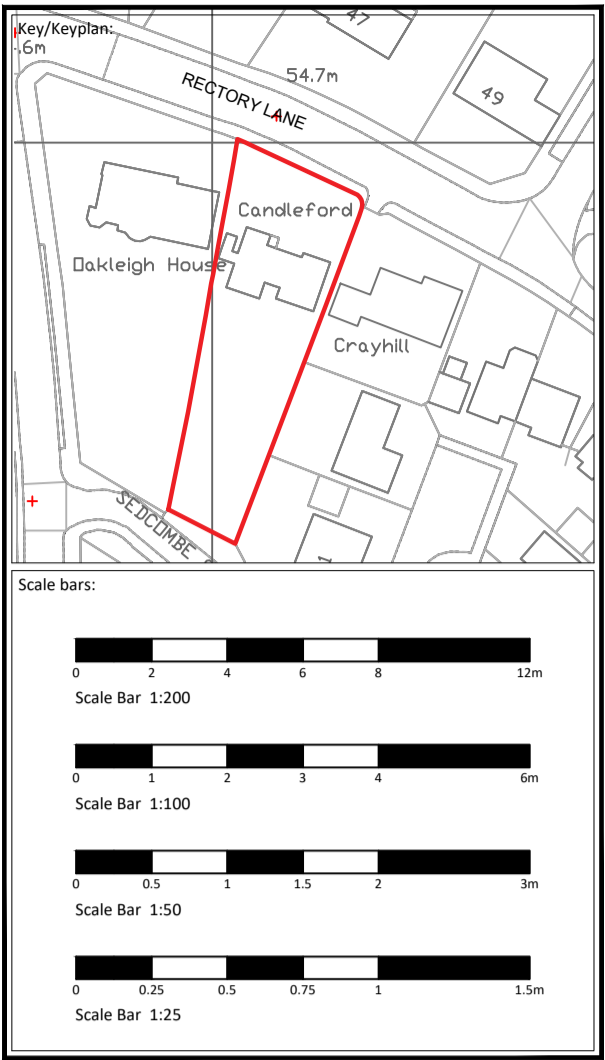

Notes:
This drawing should be read in conjunction with all relevant project information including specialist sub-contractor design and specification. Contractor to check all dimensions prior to fabrication and commencement of works. All works to be in accordance with the contract documentation and comply with all relevant legal standards. All workmanship to be in accordance with BS 8000 and Building Regulations Approved Document 7. Report any discrepancy to the Architect. If in doubt, ask. This drawing is the copyright of KHD Architecture Ltd.

Rev	Suit	Date	Description	Author	Checked

PLANNING

Project Name: Candleford, Rectory Lane, Sidcup DA14 4QJ	RIBA Stage:
Project Number: 00.CF	Revision: -
Drawing Name: Rectory Lane, Existing and Proposed Street Elevation	Revision:
Drawing Number: GA-03	Suitability:
Date: February 2022	Suitability:
Scale: as noted @ A1	Suitability:
Client:	



A: 234 Green Ln, London, SE9 3TL
T: 07 44474 1827
U: Info@khdarchitecture.com