
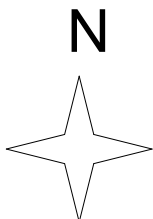



Wilson Architectural Building Designs

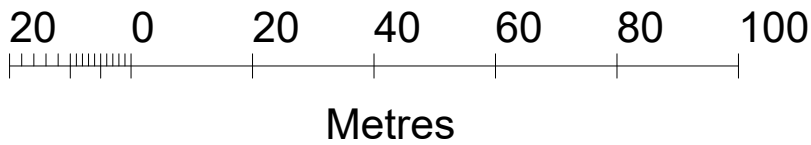

Date: 05-04-2022	Scale: 1:1250	 <p>Head Office: 27 Tyrrell Avenue Sidcup Kent DA16 2BT T: 020 8306 5110 M: 07983 462 778 E: info@wabdesigns.co.uk</p>
Project: 18 Selborne Road Sidcup DA14 4QY		
Title: Site Location Map		
Drawing No: 19-21-BEX	Rev: SLM	