
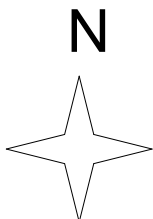
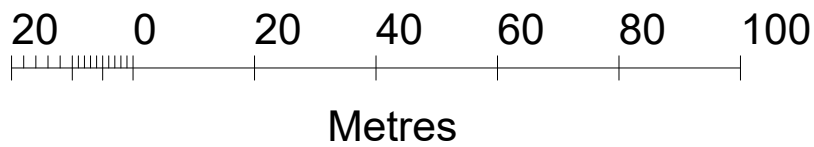



Wilson Architectural Building Designs

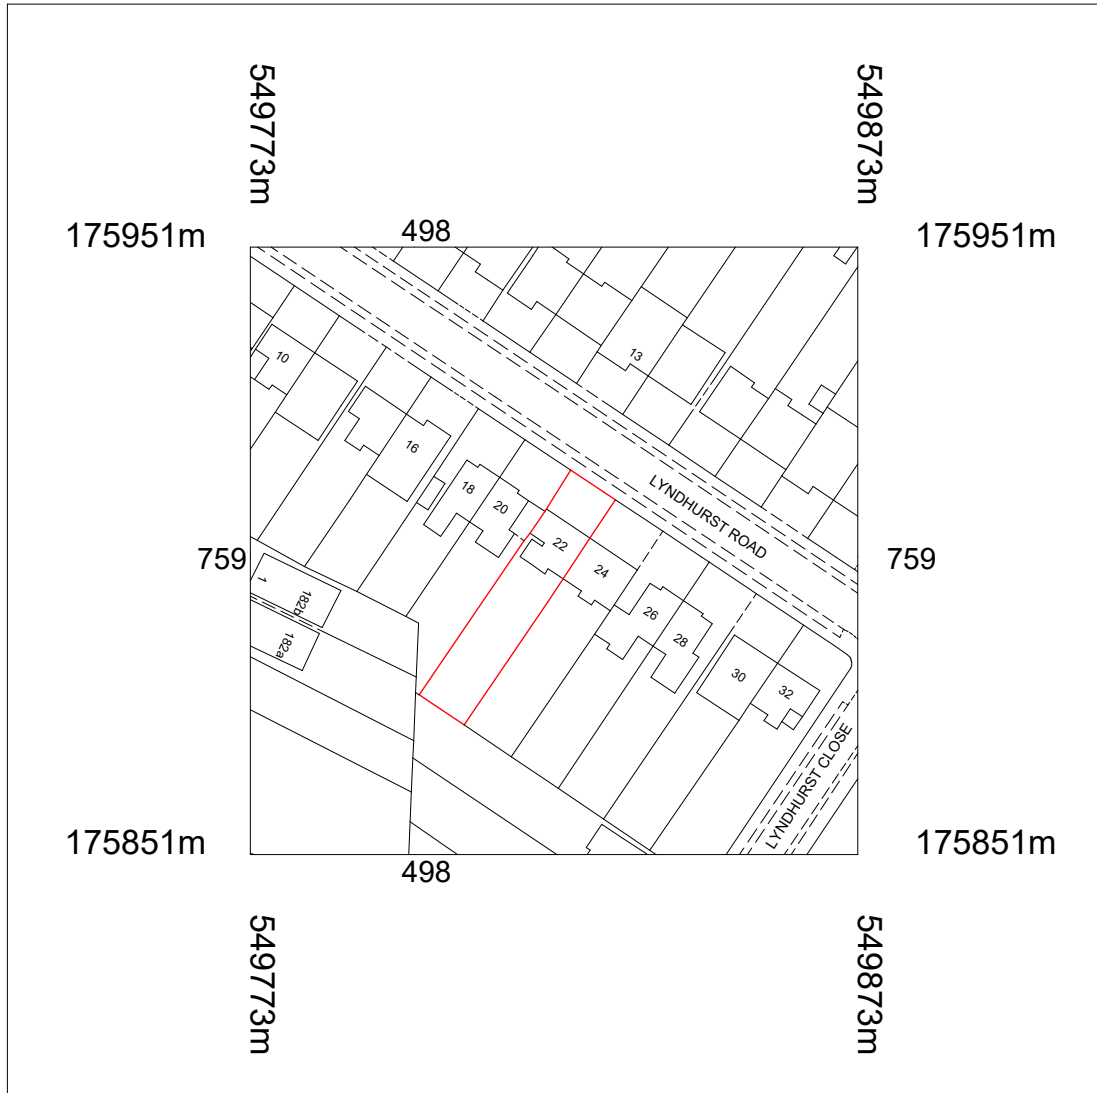

Date: 23-06-2022	Scale: 1:1250	 <p>Head Office: 27 Tyrrell Avenue Sidcup Kent DA16 2BT T: 020 8306 5110 E: info@wabdesigns.co.uk</p>
Project: 22 Lyndhurst Road Bexleyheath DA7 6DF		
Title: Site Location Map		
Drawing No: 19-21-BEX	Rev: SLM	