




SOUTH EAST

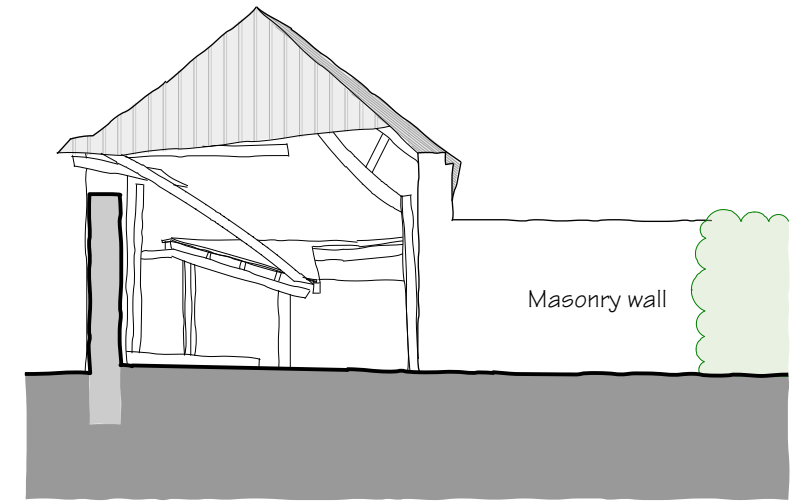


NORTH EAST

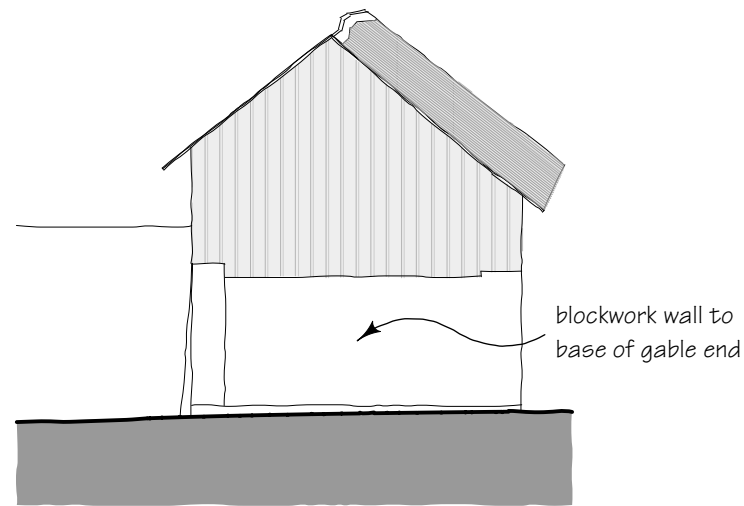


SOUTH WEST

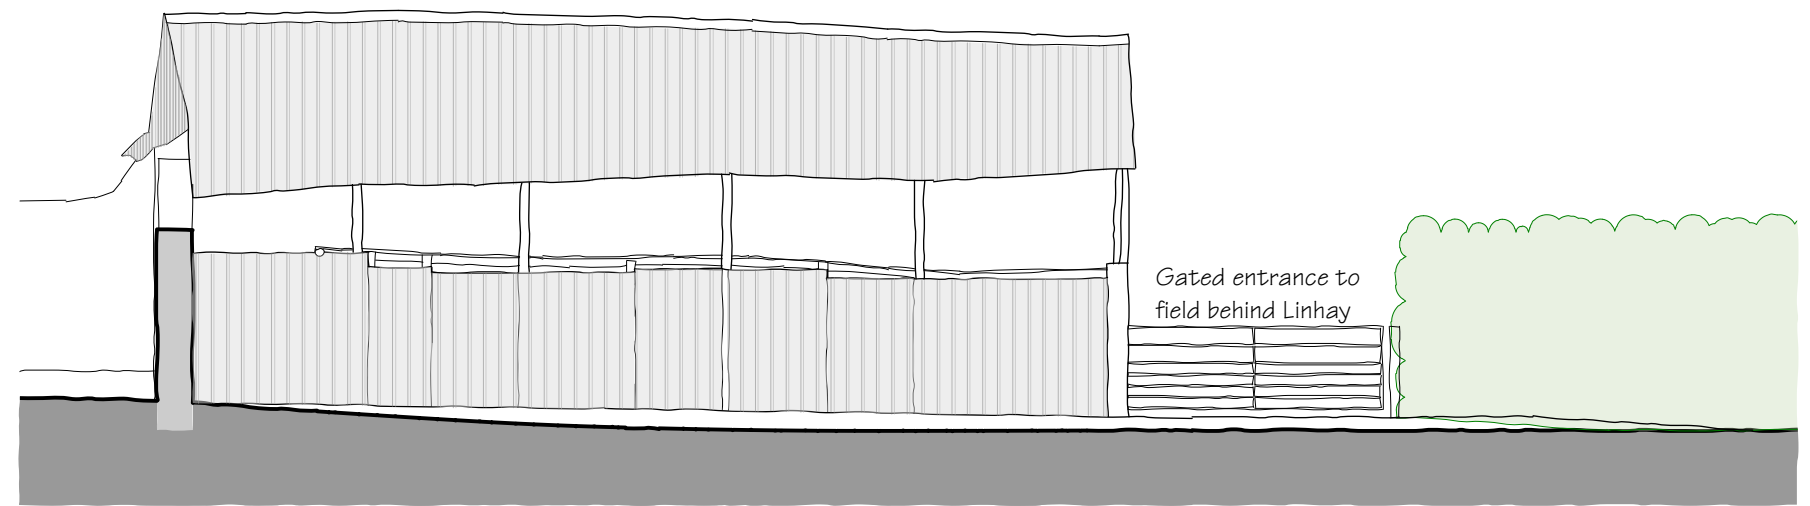

NORTH WEST

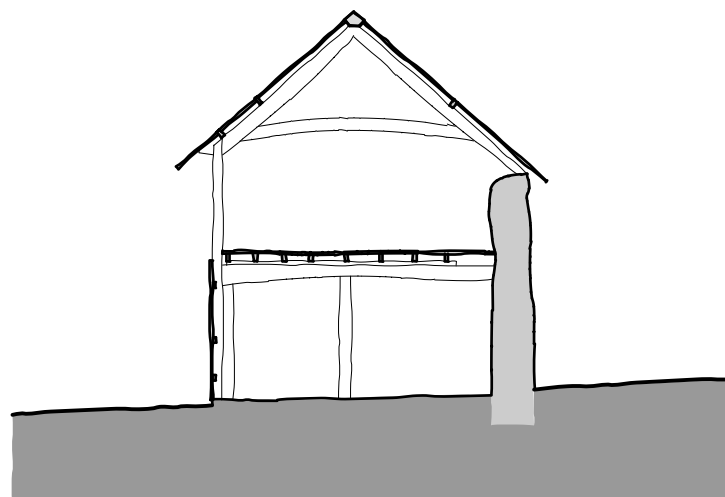

SECTION F-F

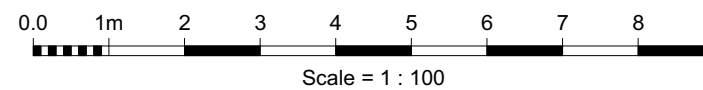

JONATHAN RHIND·architects

The Old Rectory
Shirwell Barnstaple
Devon EX31 4JU
01271 850416



Coach House
Rumwell Hall
Taunton TA4 1EL
01823 462300

www.jonathan-rhind.co.uk • architects@jonathan-rhind.co.uk

© Do not scale from drawing. All dimensions to be checked on site.
Discrepancies to be notified to the Architect.

PLANNING

**Bartonbury Farm,
Down St Mary
EXISTING LINHAY
ELEVATIONS & SECTIONS**

Drawn: DB Scale: 1:100 @ A3
Checked: MR Date: 09/05/2022

1295.05