



0.0 10m 20 30 40 50 60 70 80 90 100 110



Scale = 1 : 1250

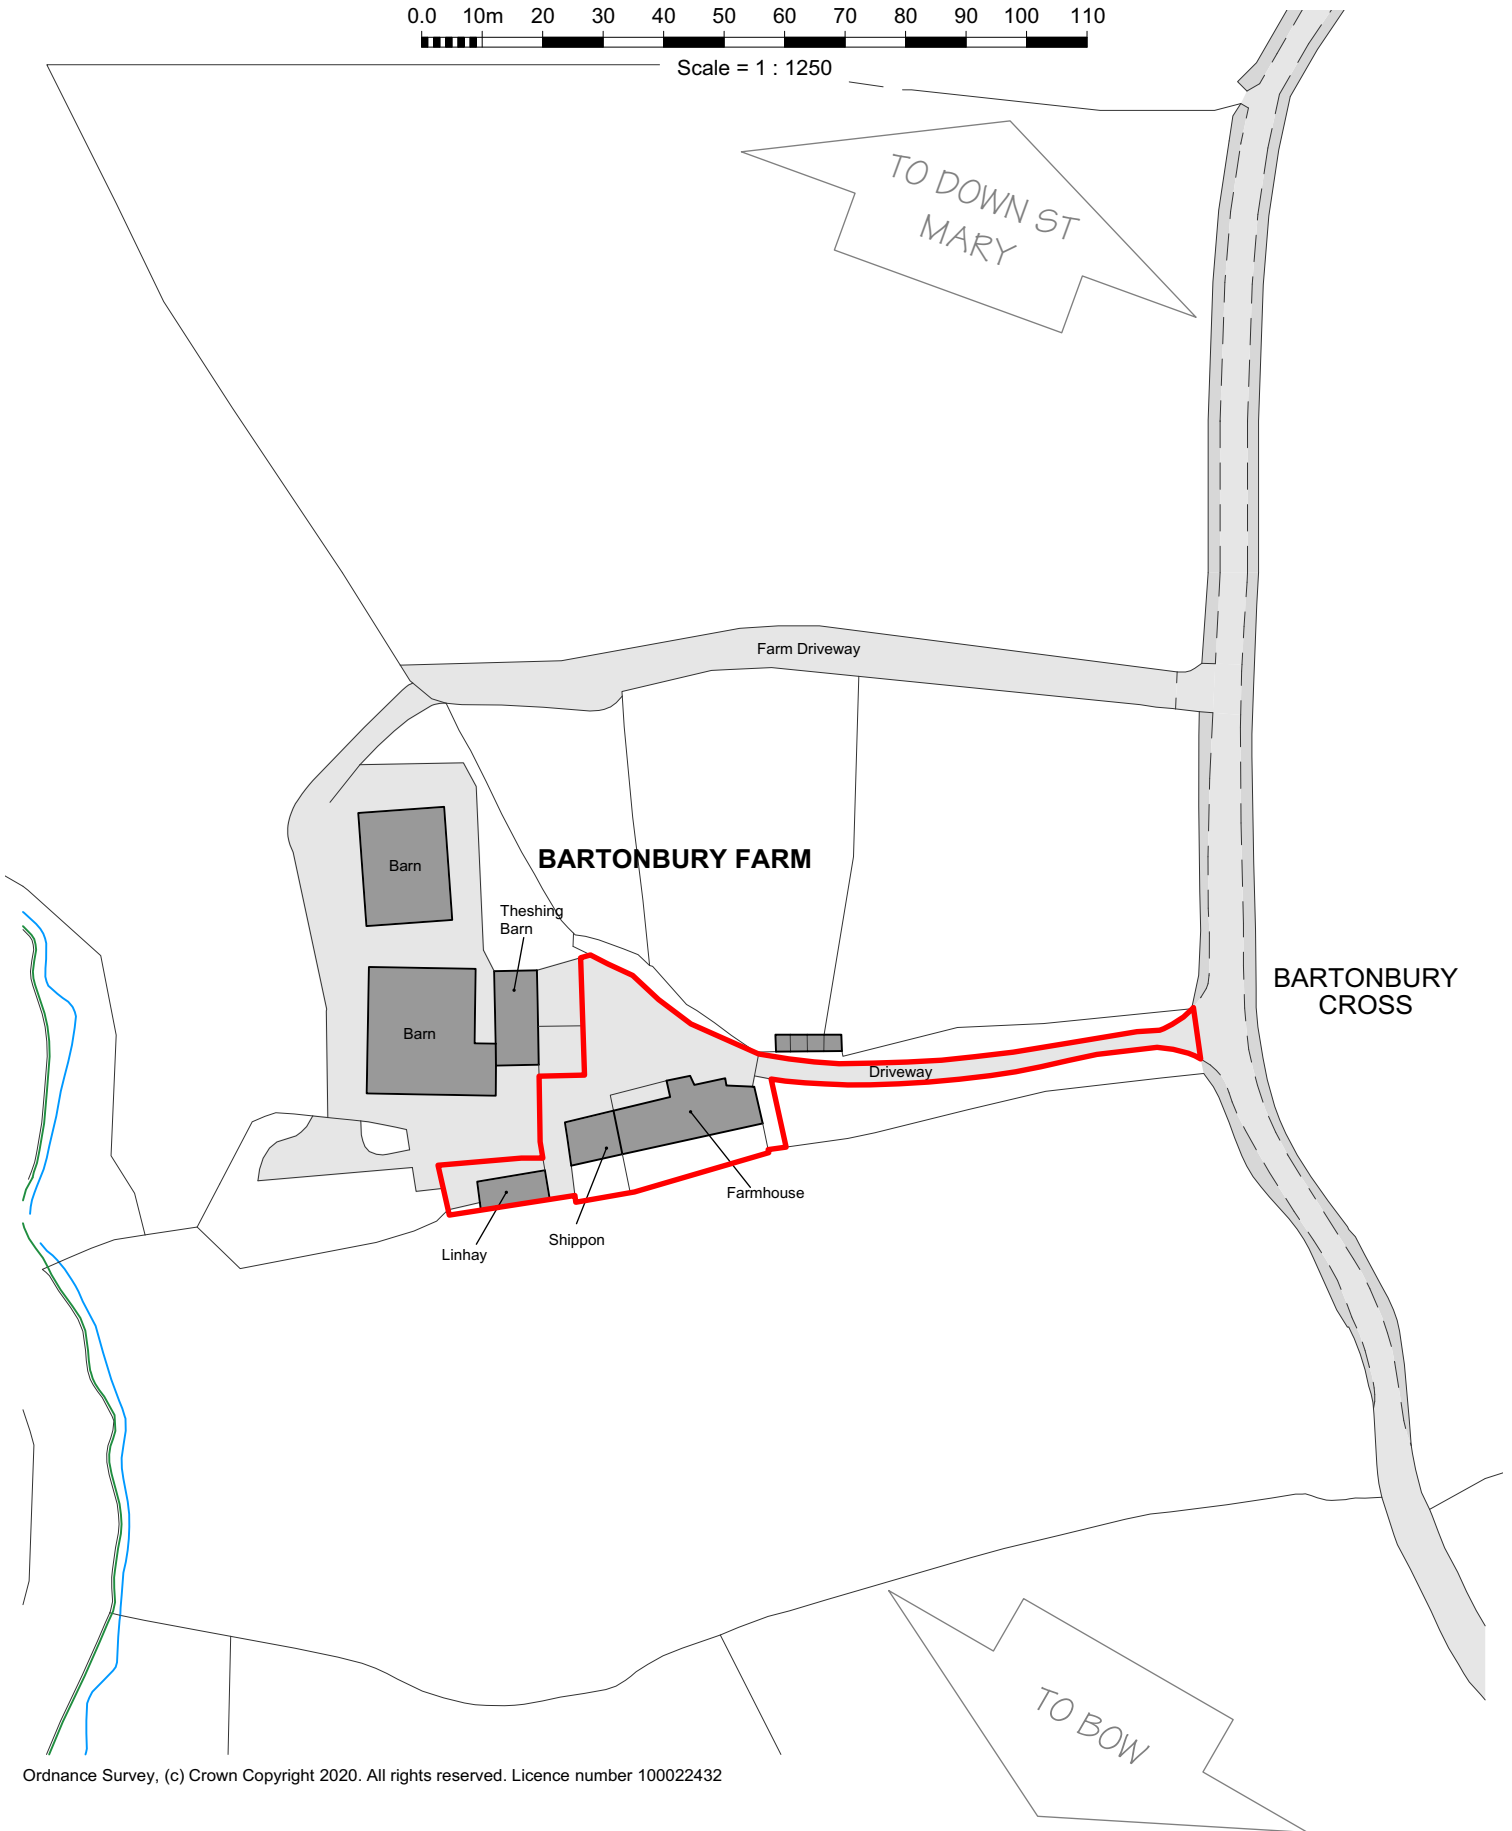

Ordnance Survey, (c) Crown Copyright 2020. All rights reserved. Licence number 100022432

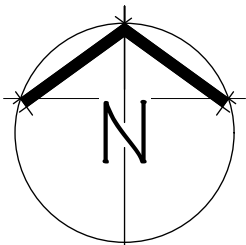

 JONATHAN RHIND·architects

The Old Rectory  
Shirwell Barnstaple  
Devon EX31 4JU  
01271 850416



Coach House  
Rumwell Hall  
Taunton TA4 1EL  
01823 462300

**PLANNING**

[www.jonathan-rhind.co.uk](http://www.jonathan-rhind.co.uk) • [architects@jonathan-rhind.co.uk](mailto:architects@jonathan-rhind.co.uk)

© Do not scale from drawing. All dimensions to be checked on site.  
Discrepancies to be notified to the Architect.

**Bartonbury Farm,  
Down St Mary**

**LOCATION PLAN**

**Drawn: DB    Scale: 1:1250 @ A4**

**Checked: MR    Date: 09/05/2022**

**1295.01**