

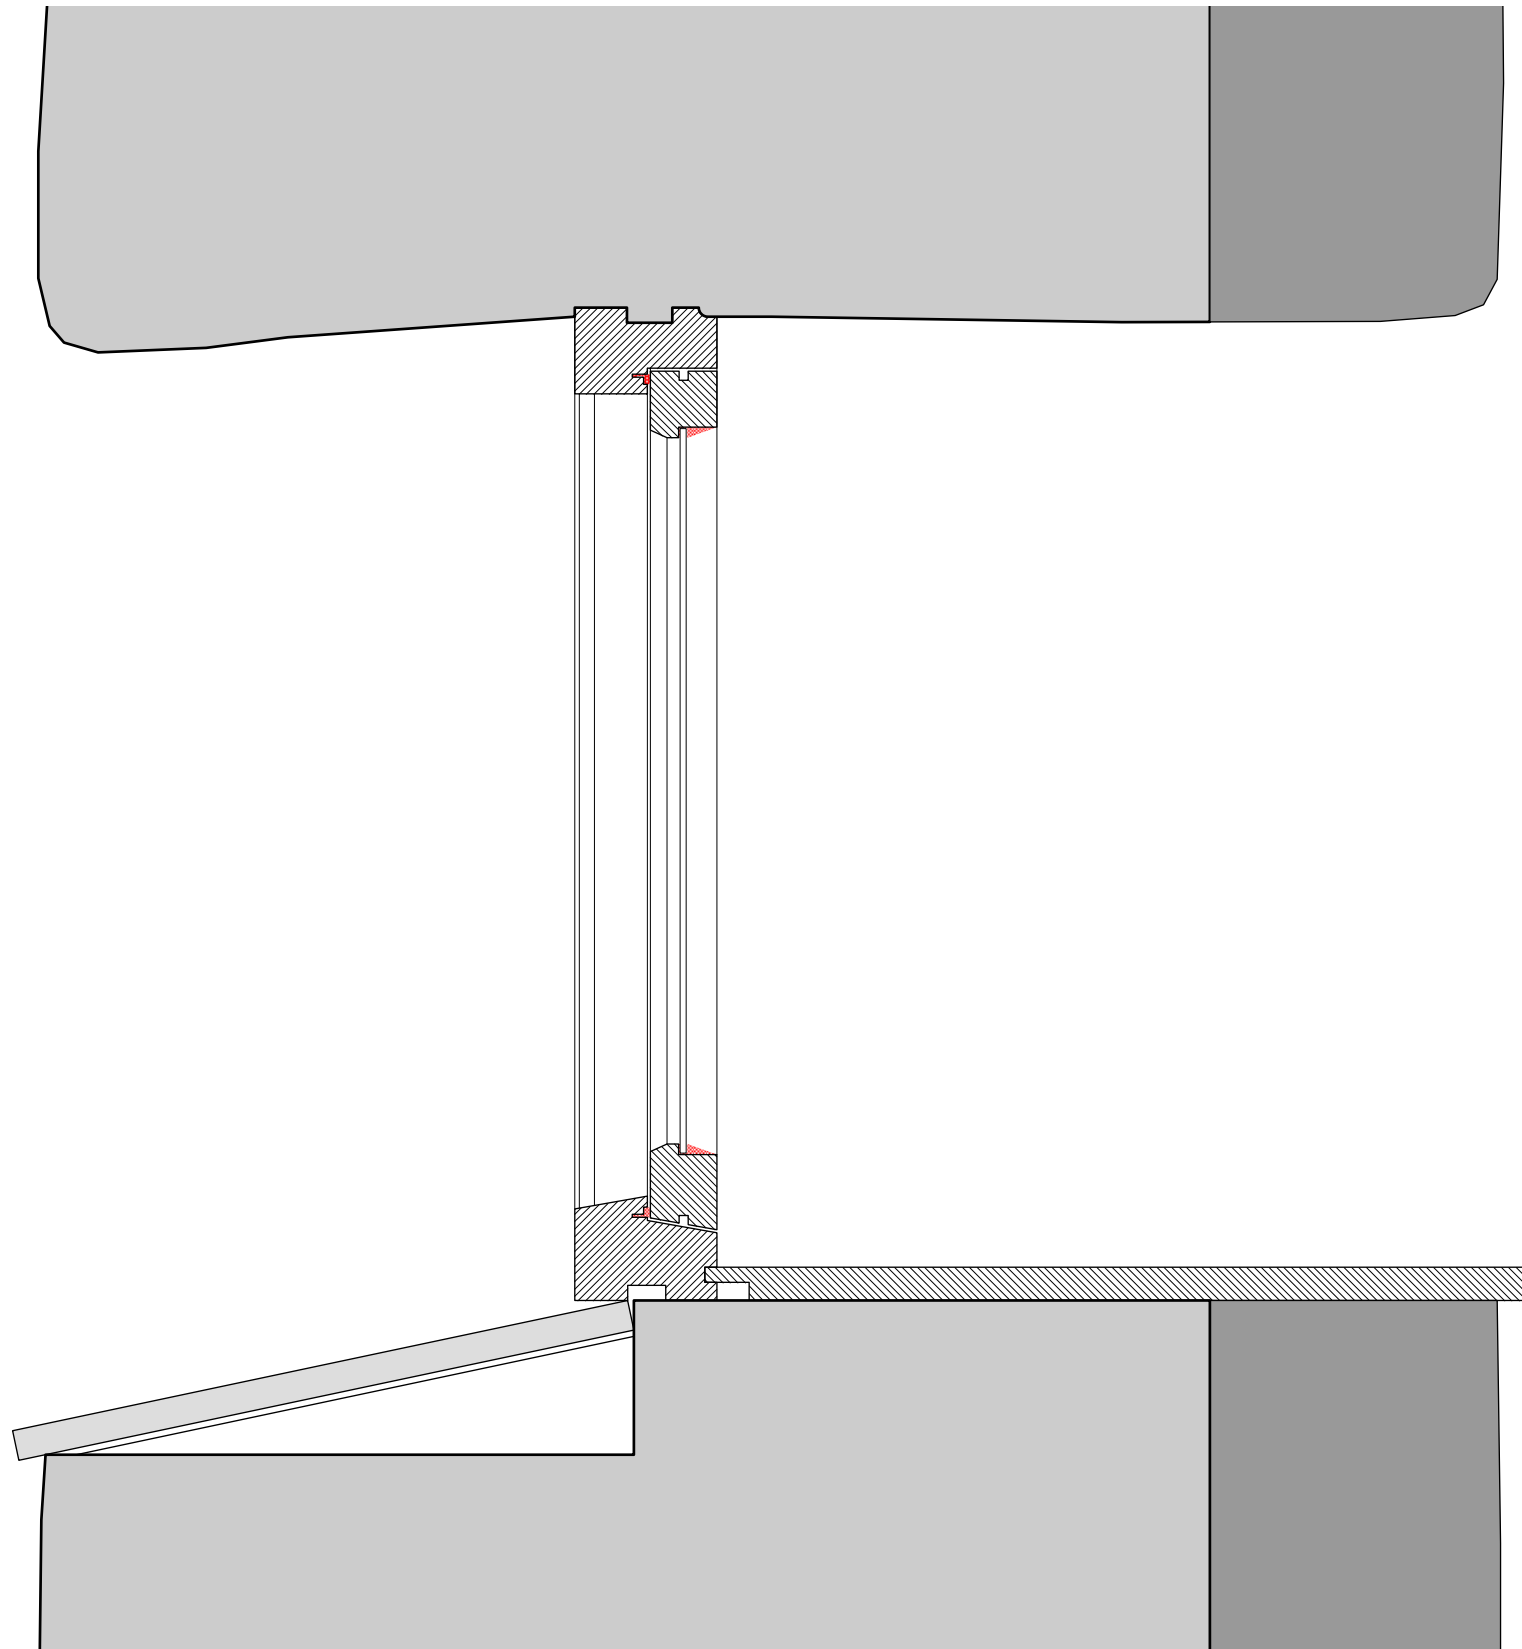



Section 1:5

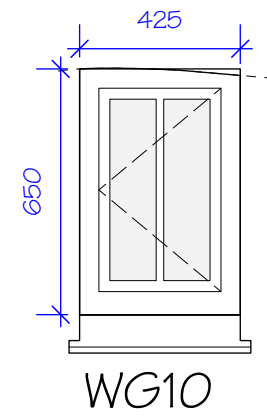

Elevations 1:20

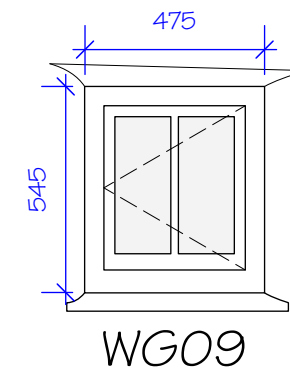


Inward opening casement with central vertical glazing bar to reflect that of the existing window.  
 Replacing existing fixed windows with opening casements to allow ventilation.

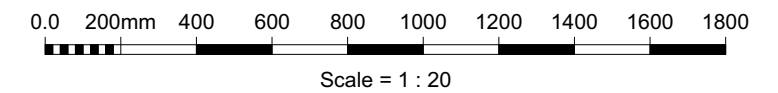

**PLANNING**

**JONATHAN RHIND**·architects

The Old Rectory  
 Shirwell Barnstaple  
 Devon EX31 4JU  
 01271 850416



Coach House  
 Rumwell Hall  
 Taunton TA4 1EL  
 01823 462300

[www.jonathan-rhind.co.uk](http://www.jonathan-rhind.co.uk) • [architects@jonathan-rhind.co.uk](mailto:architects@jonathan-rhind.co.uk)

© Do not scale from drawing. All dimensions to be checked on site.  
 Discrepancies to be notified to the Architect.

**Bartonbury Farm,  
 Down St Mary  
 PROPOSED FARMHOUSE  
 WINDOW SCHEDULE**

Drawn: TP Scale: Various  
 Checked: MR Date: 30/06/2022

**1295.12**