


0m 5m

East

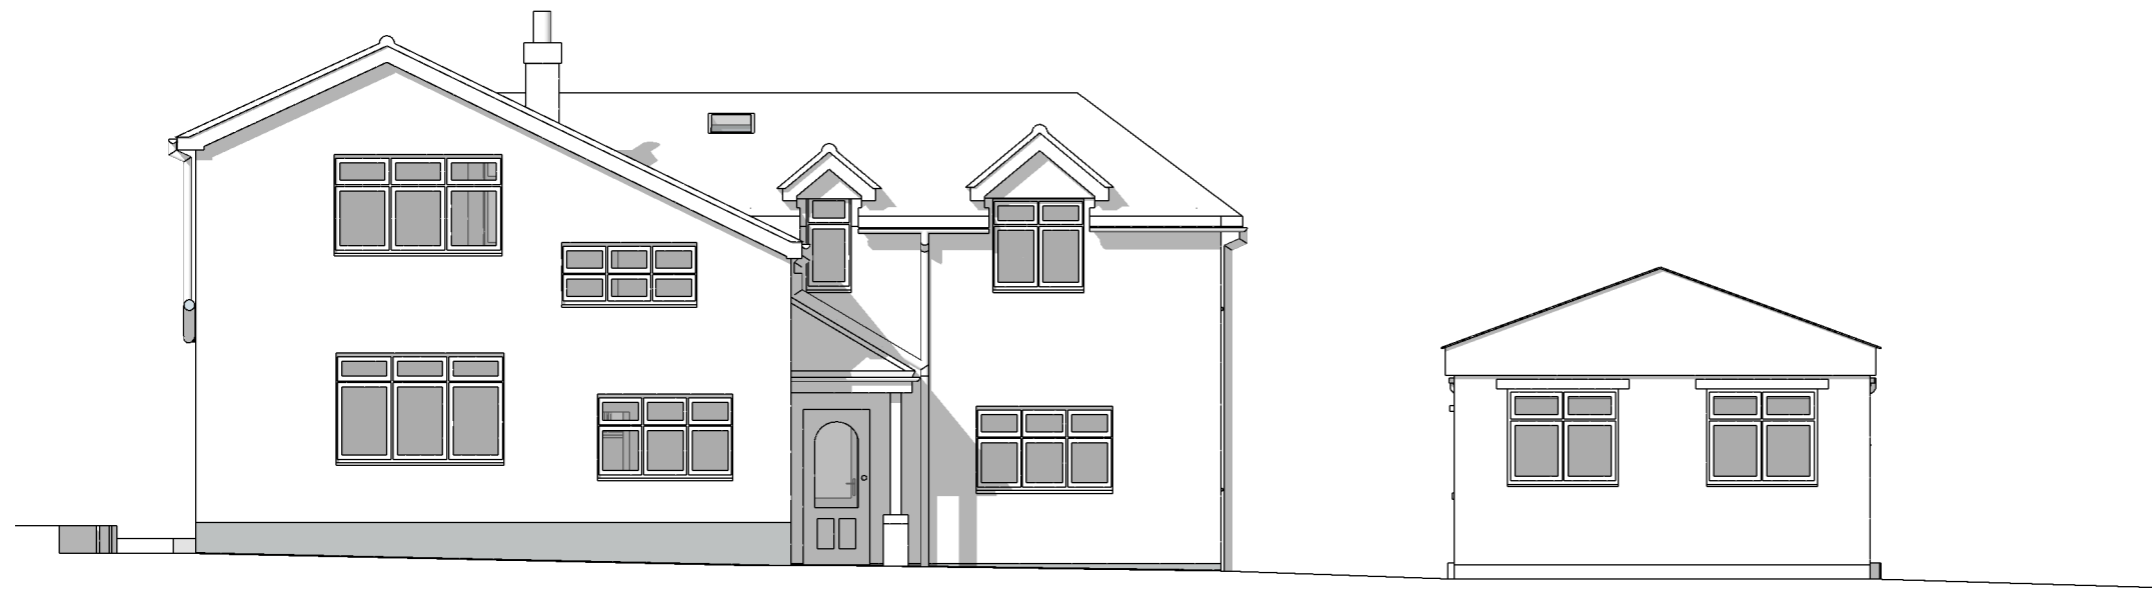

West

FIRST ISSUE	07.06.22.	HM	JM	PI
Amendment	Date	Dn	Cl	Rev
MOORHOUSE ARCHITECTURE LTD				
RINGWOOD 01425 600124 moorhousearchitecture.co.uk				
Project Woodlands Road				
Title Existing Elevations - East & West				
Status Planning		Scale 1:100		
Drawing No. WR EX20		Rev PI		

Copyright Moorhouse Architecture. Do not scale unless for planning purposes. Dimensions to be verified on site. Discrepancies to be notified to the architect.