


0m 5m


North

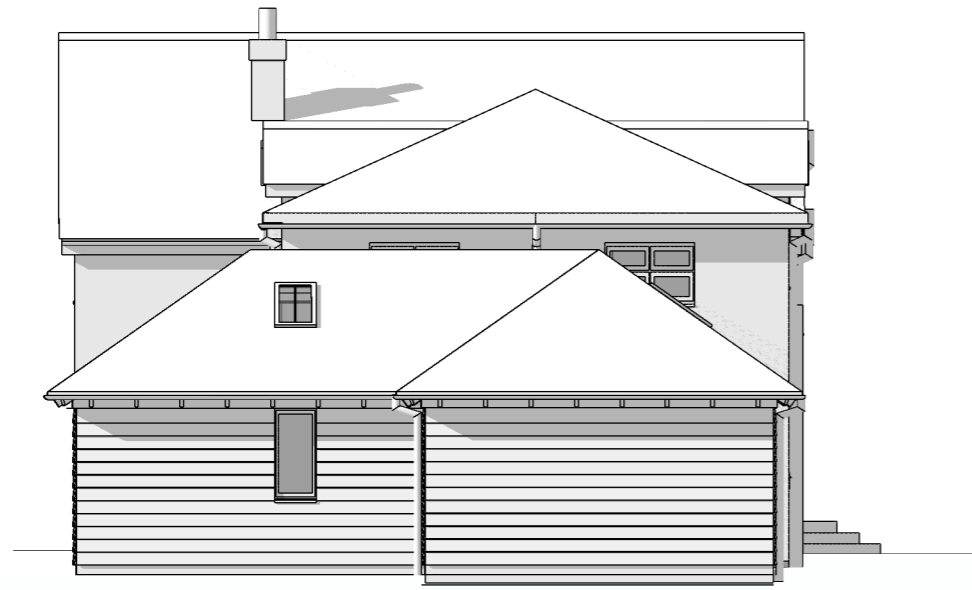

North (Inset)



South

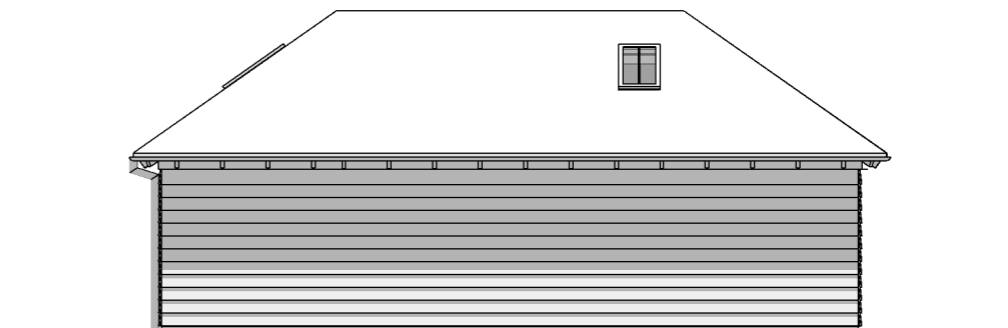

South (Inset)

FIRST ISSUE	07.07.22.	HM	JM	PI
Amendment	Date	Dn	Cl	Rev
<b>MOORHOUSE ARCHITECTURE LTD</b>				
RINGWOOD 01425 600124 moorhousearchitecture.co.uk				
Project Woodlands Road				
Title Proposed Elevations North & South				
Status Planning		Scale 1:100		
Drawing No. WR 21		Rev PI		

Copyright Moorhouse Architecture. Do not scale unless for planning purposes. Dimensions to be verified on site. Discrepancies to be notified to the architect.