




0m 5m


North

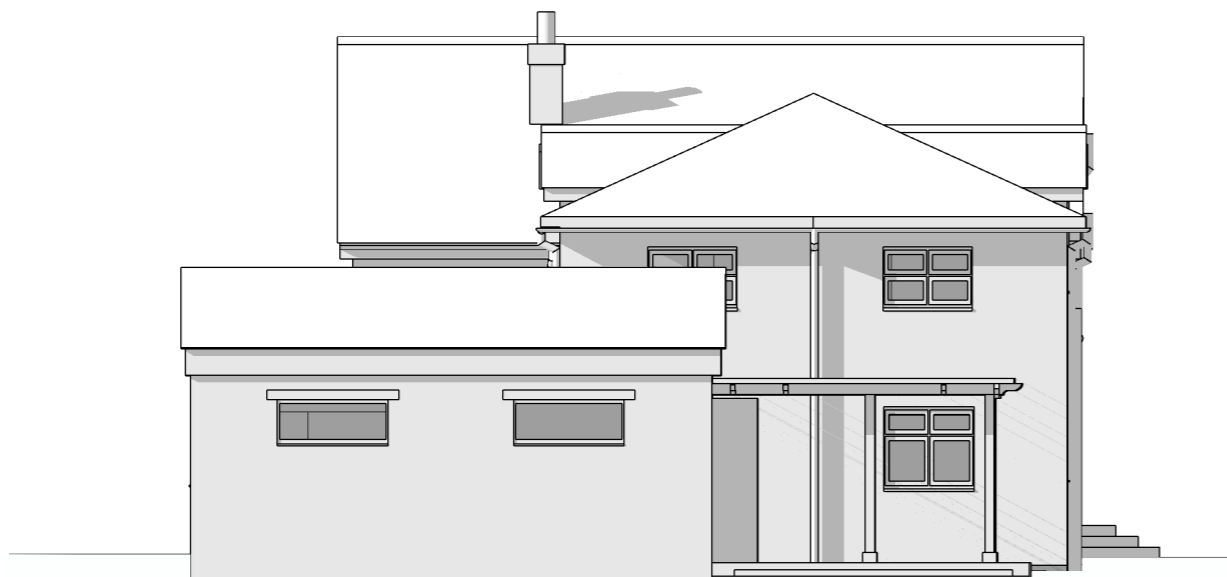

North (Inset)

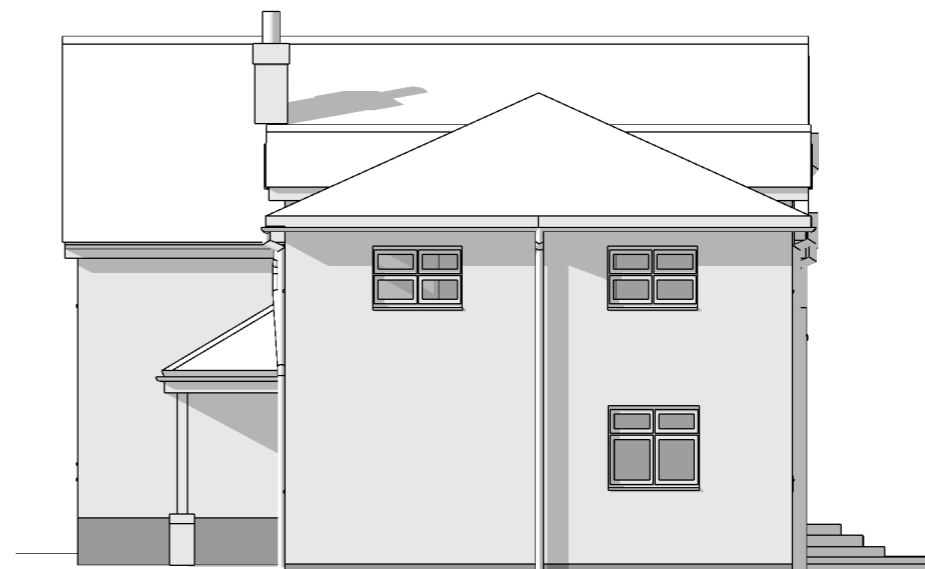

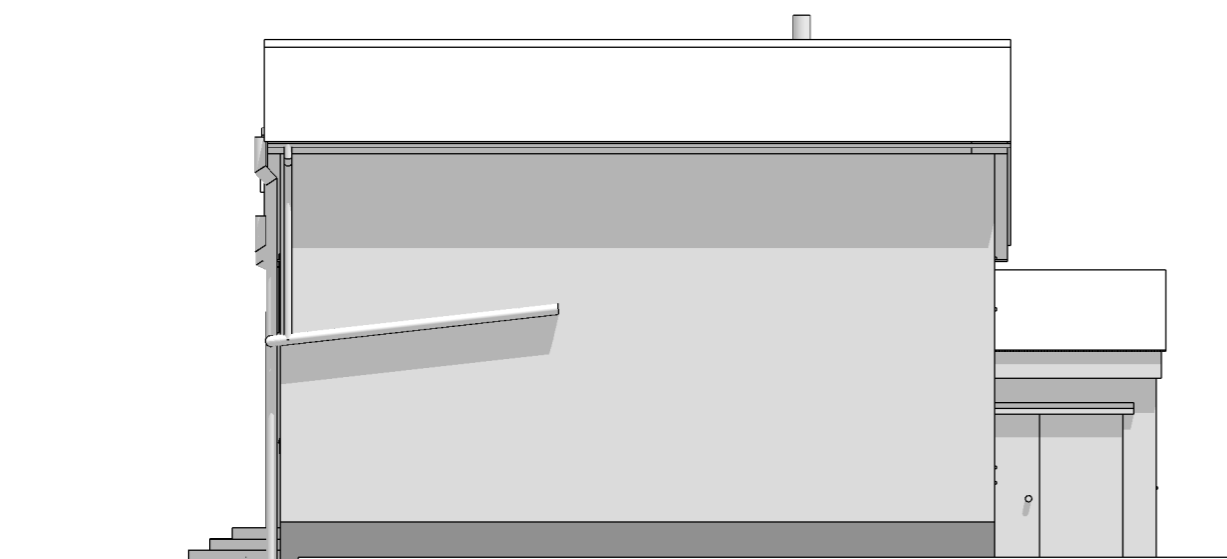South

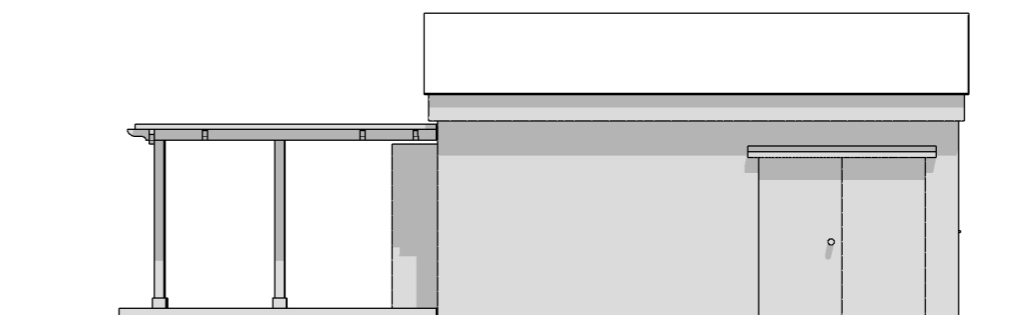

South (Inset)

FIRST ISSUE	07.07.22.	HM	JM	PI
Amendment	Date	Dn	Clk	Rev
MOORHOUSE ARCHITECTURE LTD				
RINGWOOD 01425 600124 moorhousearchitecture.co.uk				
Project Woodlands Road				
Title Existing Elevations - North & South				
Status Planning		Scale 1:100		
Drawing No. WR EX21		Rev PI		

Copyright Moorhouse Architecture. Do not scale unless for planning purposes. Dimensions to be verified on site. Discrepancies to be notified to the architect.