


0m 5m

### Materials

1. Timber cladding with natural finish
2. Plain tiles
3. Composite windows

East

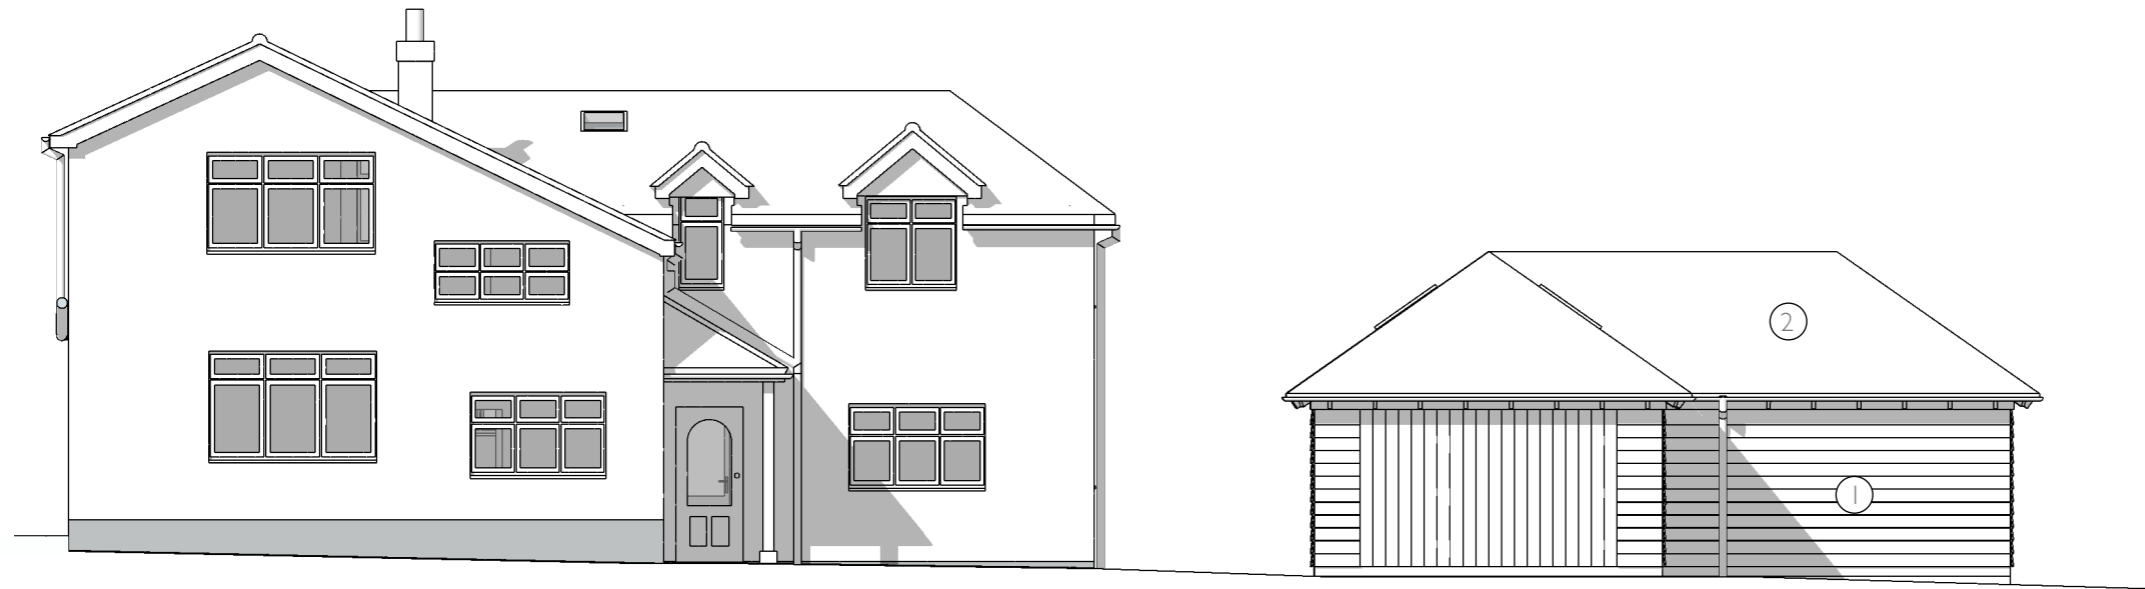

West

FIRST ISSUE	07.06.22.	HM	JM	PI
Amendment	Date	Dn	Clk	Rev
<b>MOORHOUSE ARCHITECTURE LTD</b>				
RINGWOOD 01425 600124 moorhousearchitecture.co.uk				
Project Woodlands Road				
Title Proposed Elevations East & West				
Status Planning		Scale 1:100		
Drawing No. WR 20		Rev PI		