



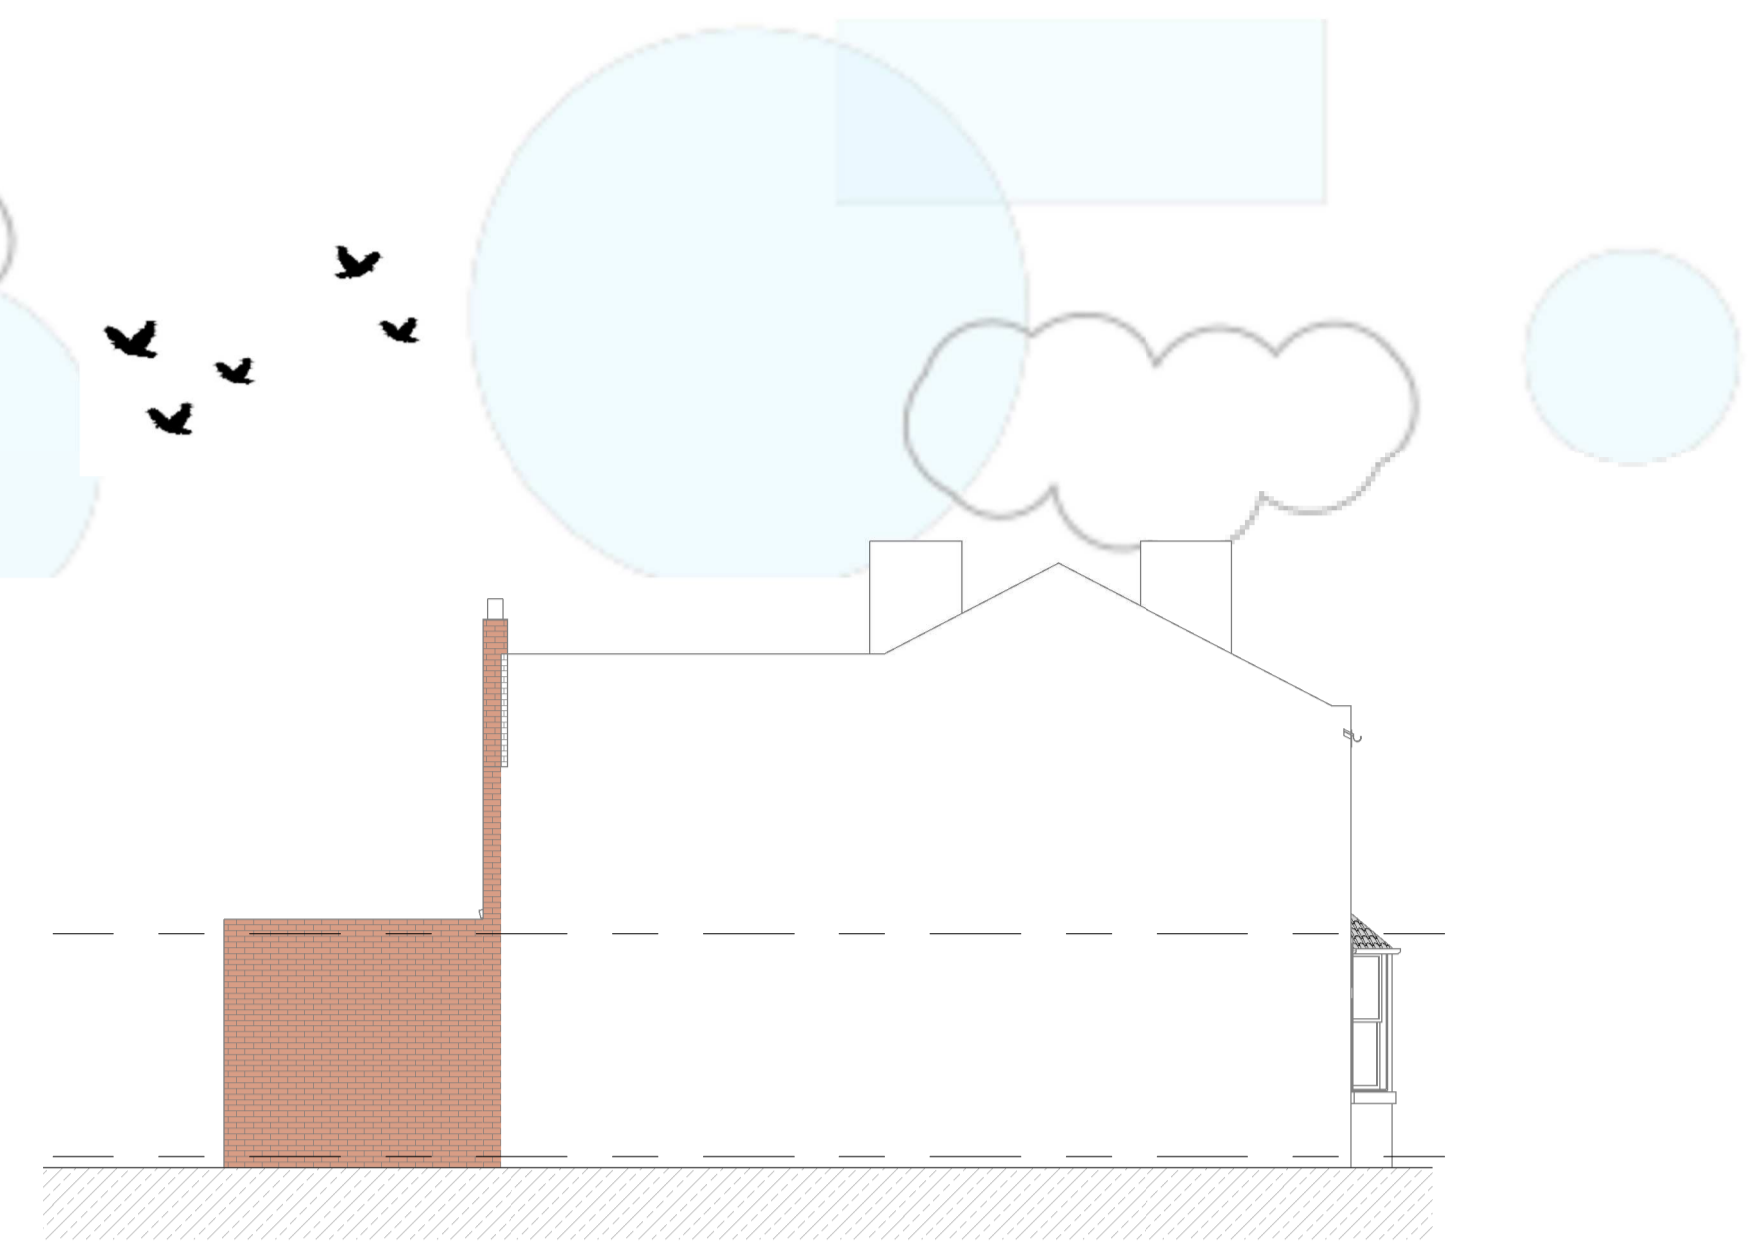


7 North
1 : 100

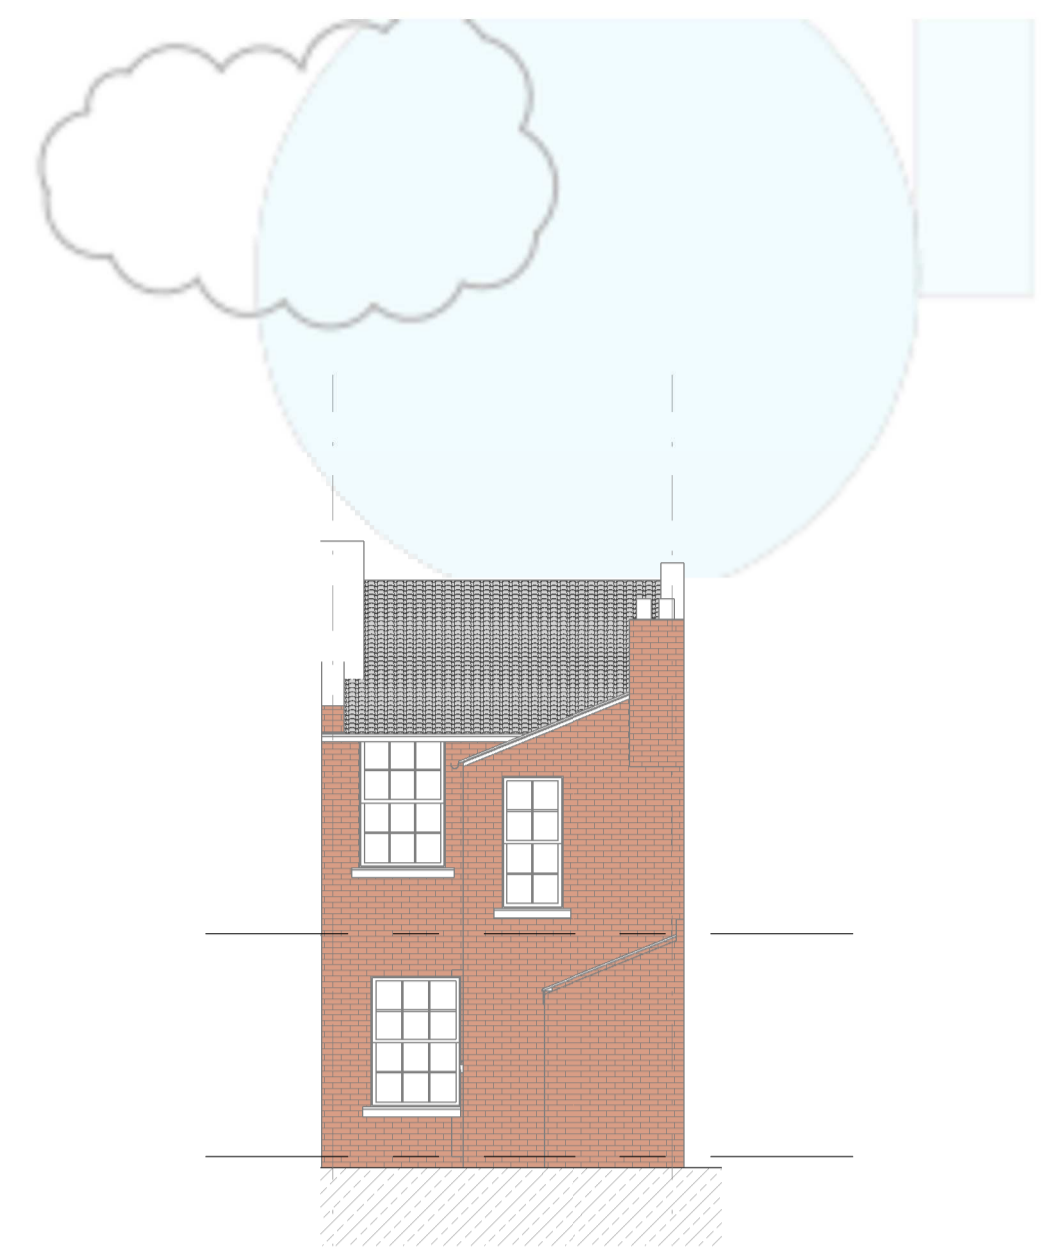


8 East
1 : 100




5 South
1 : 100

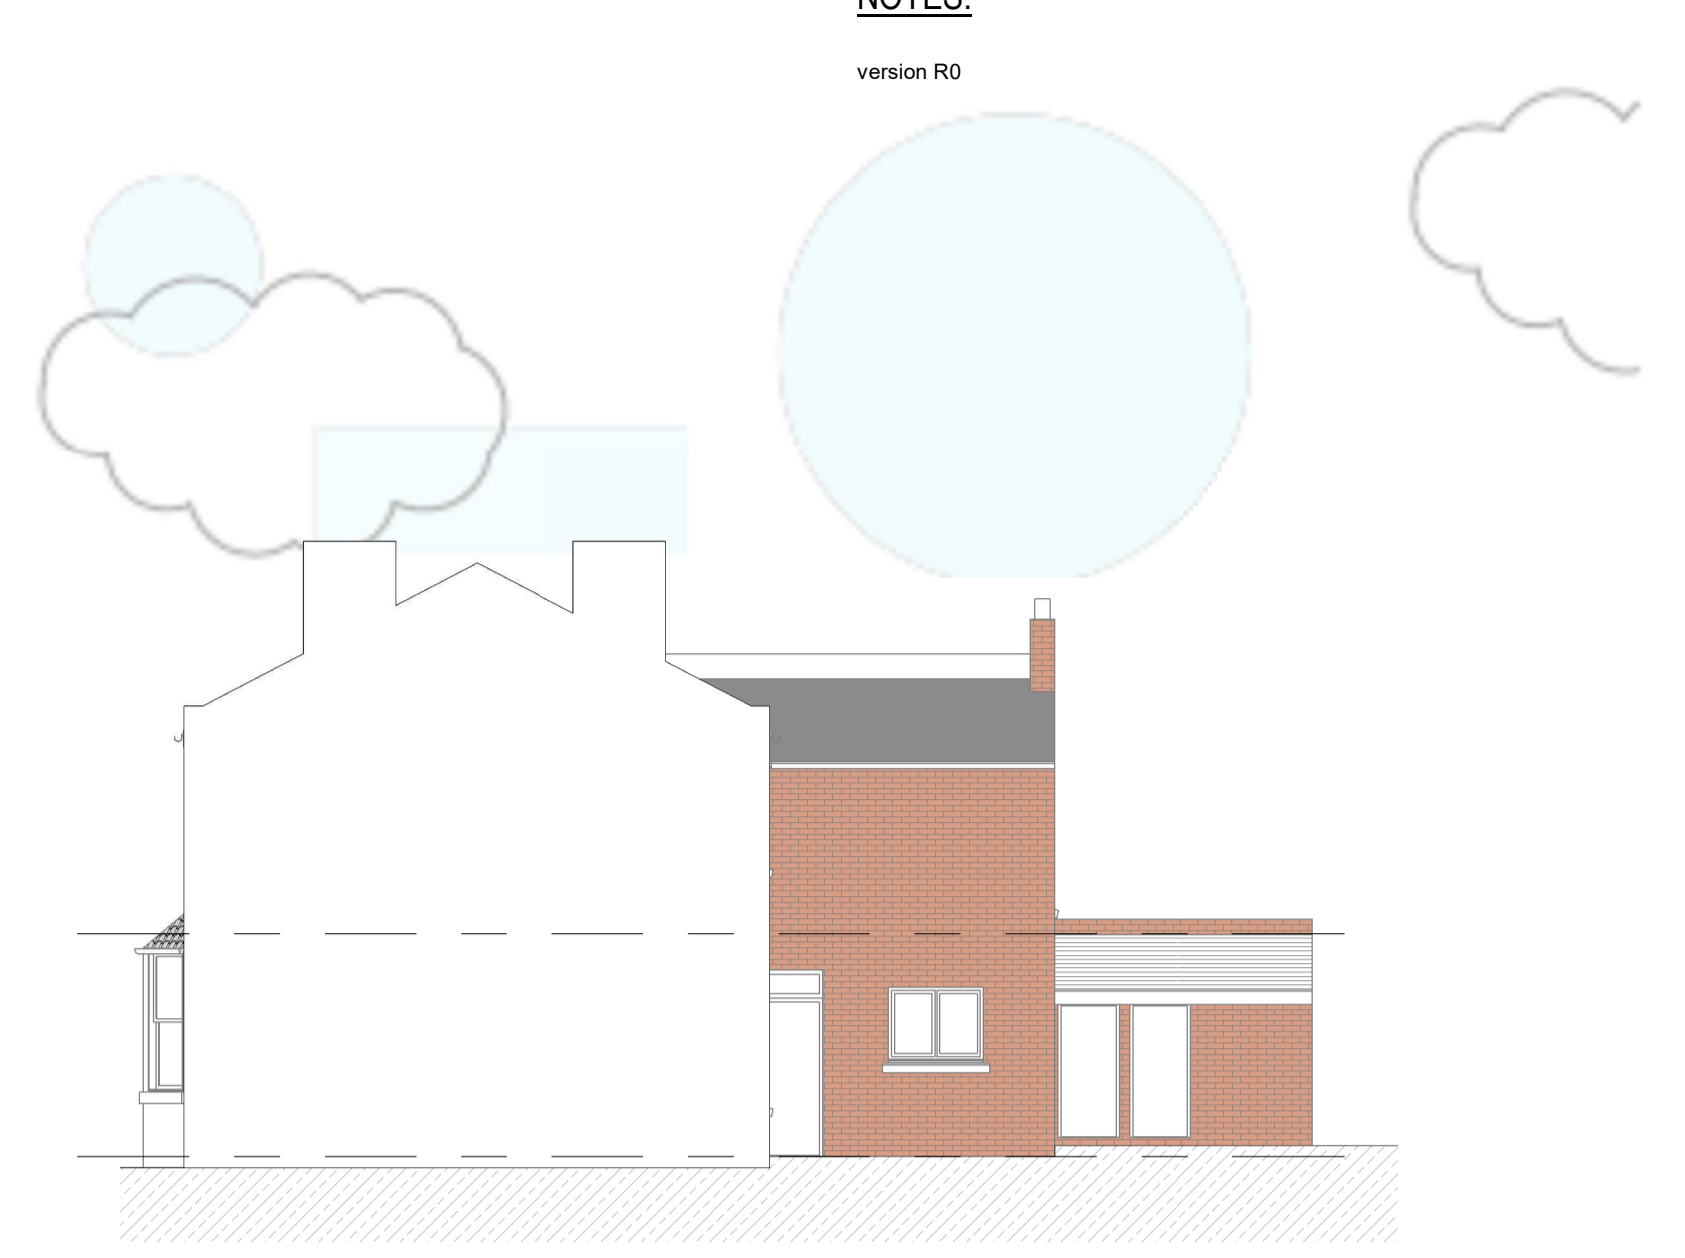


6 West
1 : 100

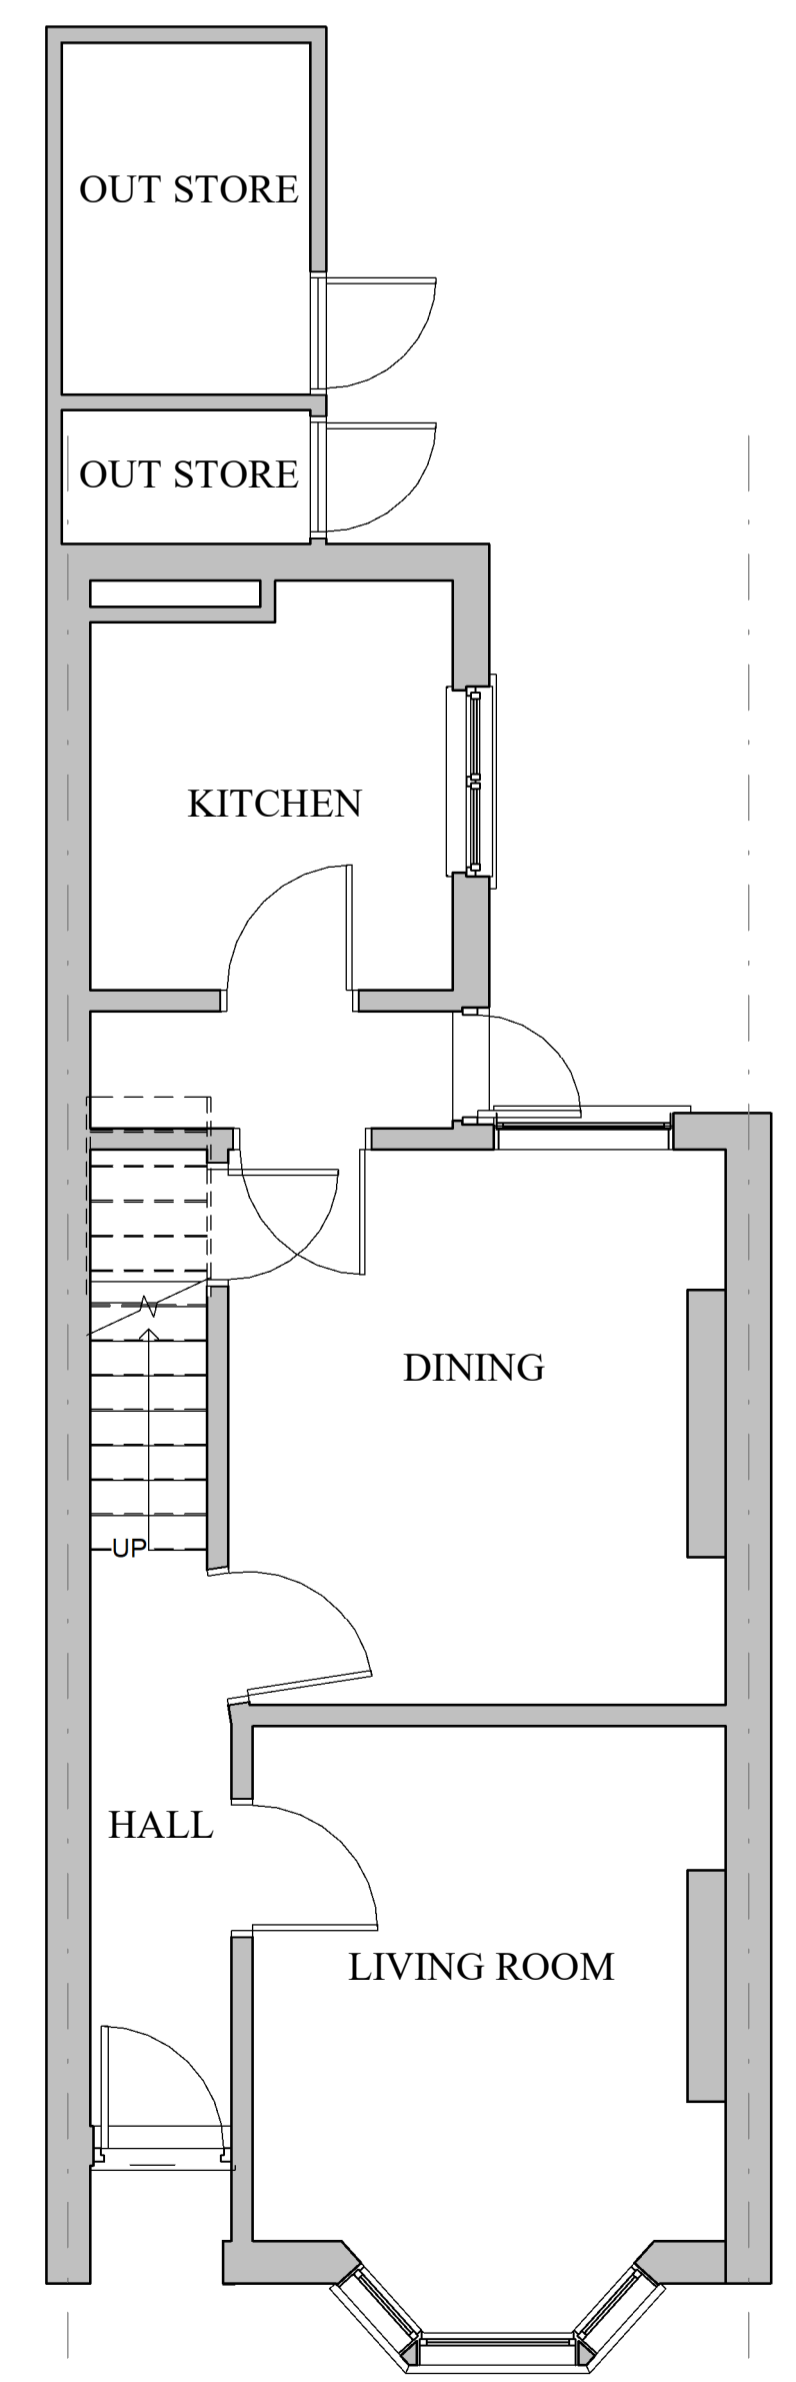


1 Ground Floor
1 : 50

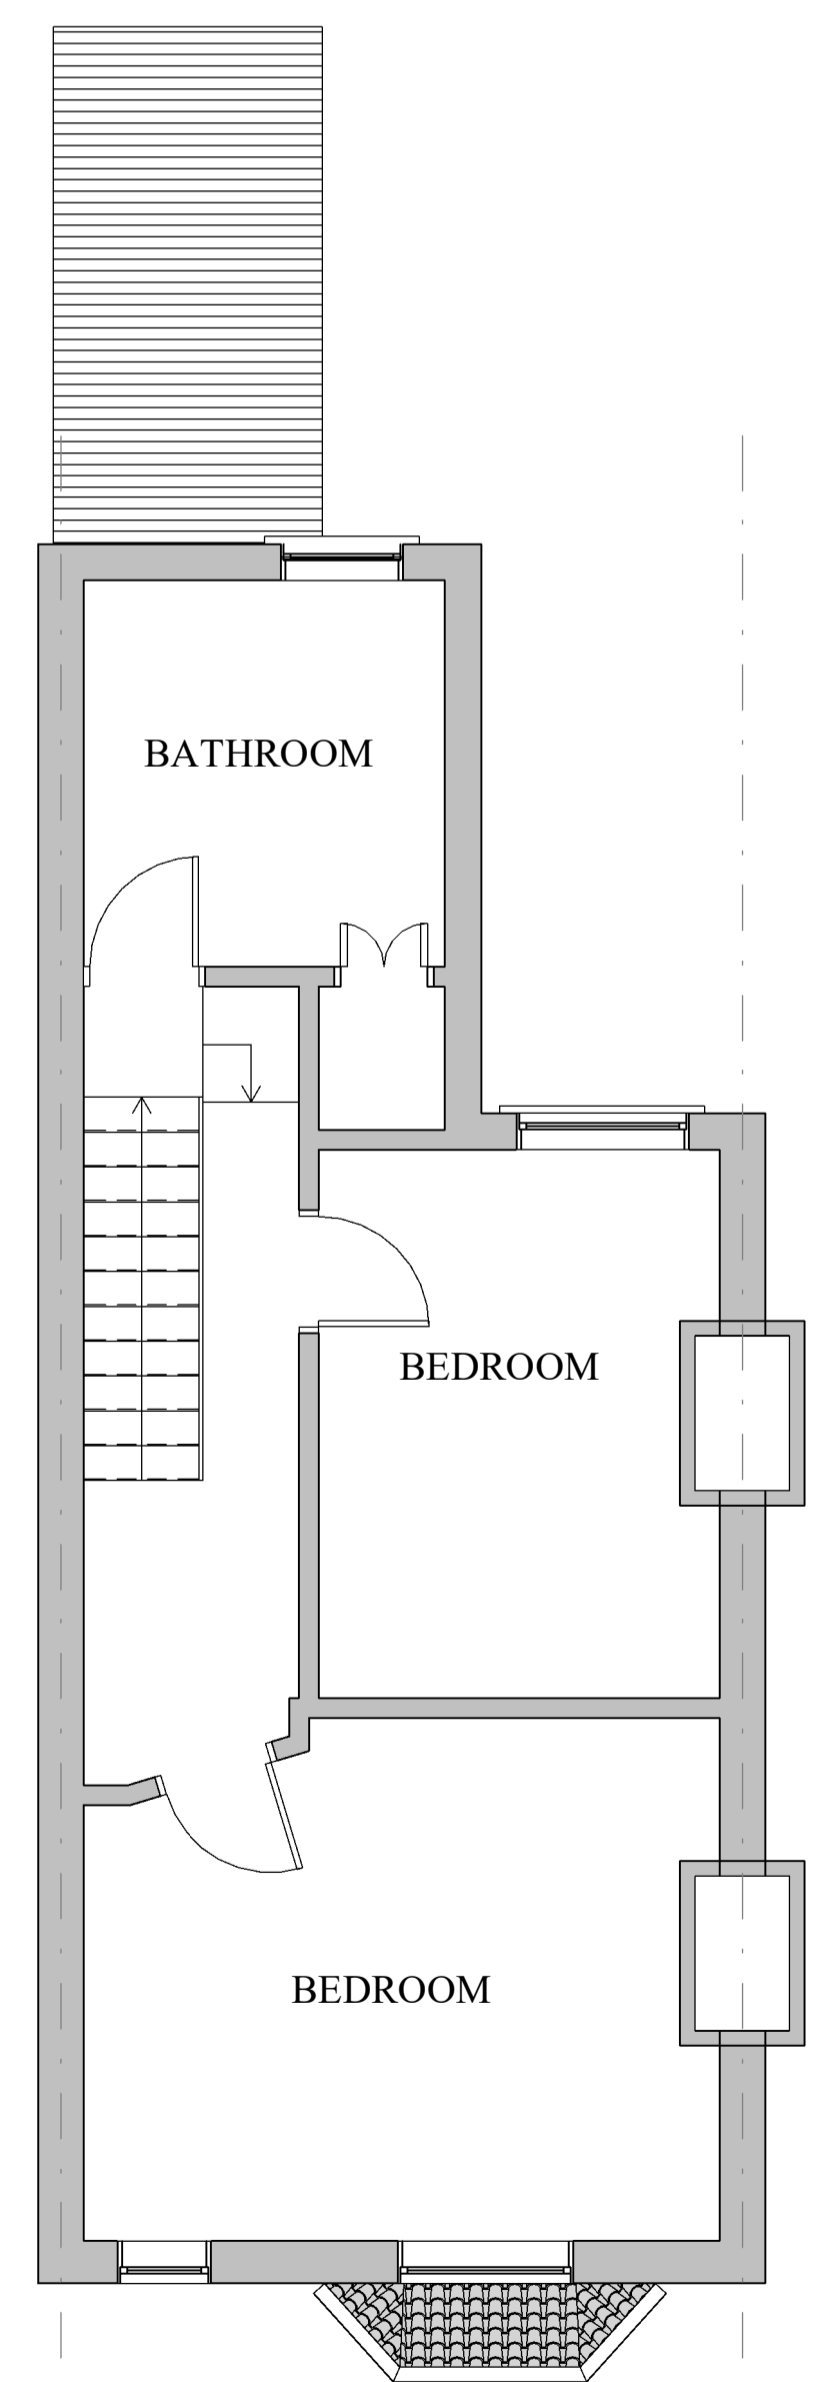

2 Main First Floor
1 : 50

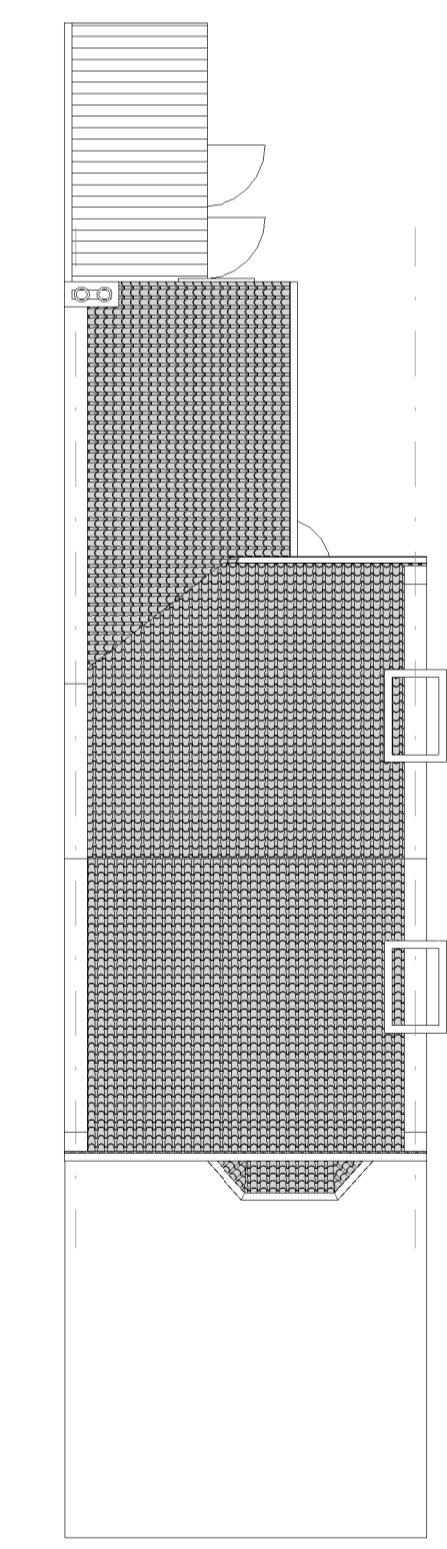

3 Site
1 : 100

Rev:	Description:	Date:
 EMERALD EMERALD ARCHITECTURAL DESIGN LTD		
Status: Preliminary Design Phase		
Project: Mr Stribley		
46 Ranelagh Terrace Leamington Spa CV31 3BT		
Dwg Title: Existing		
Scale: As indicated	Size: A1	Date: 06/05/2022 08:44:52
Dwg No: 0084-01	Drawn: JF	Rev:

