


NOTES:
version R0

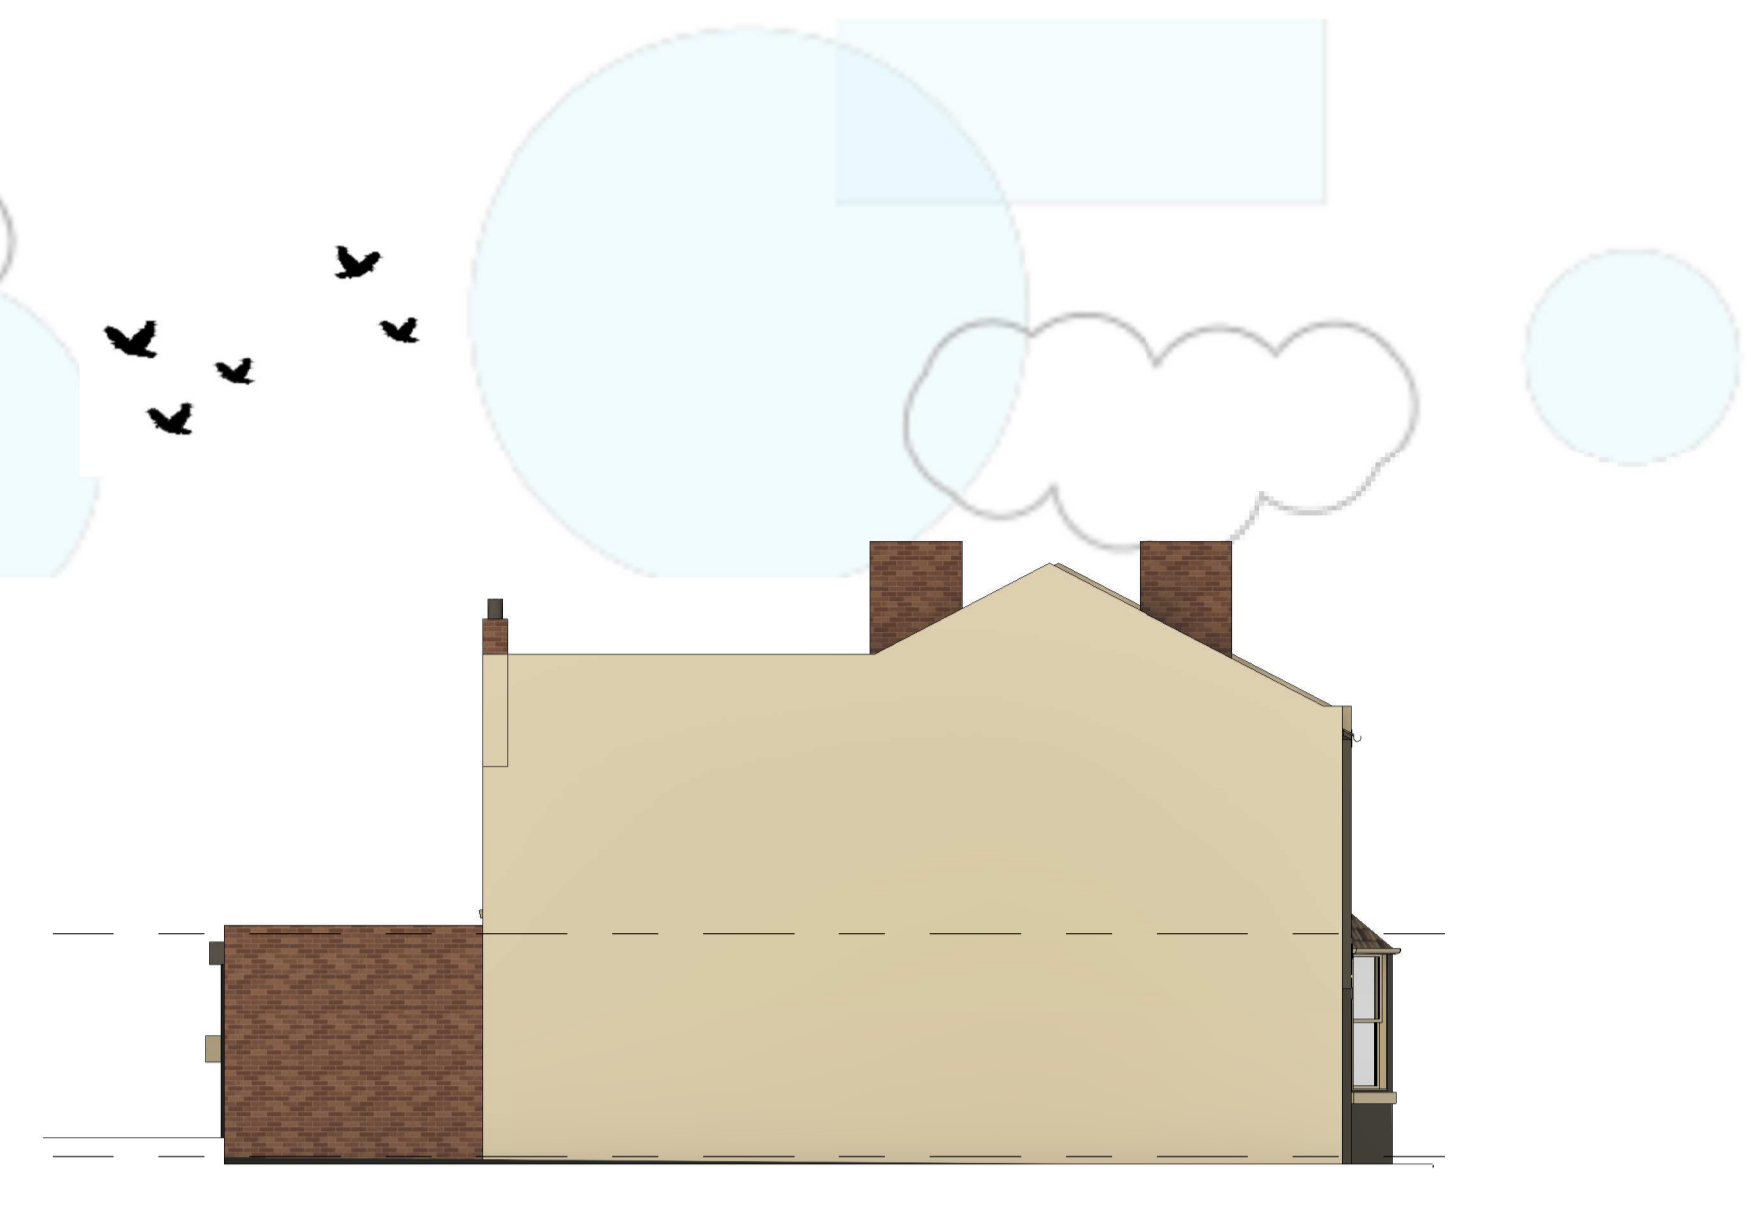


7 North
1 : 100




8 East
1 : 100




5 South
1 : 100

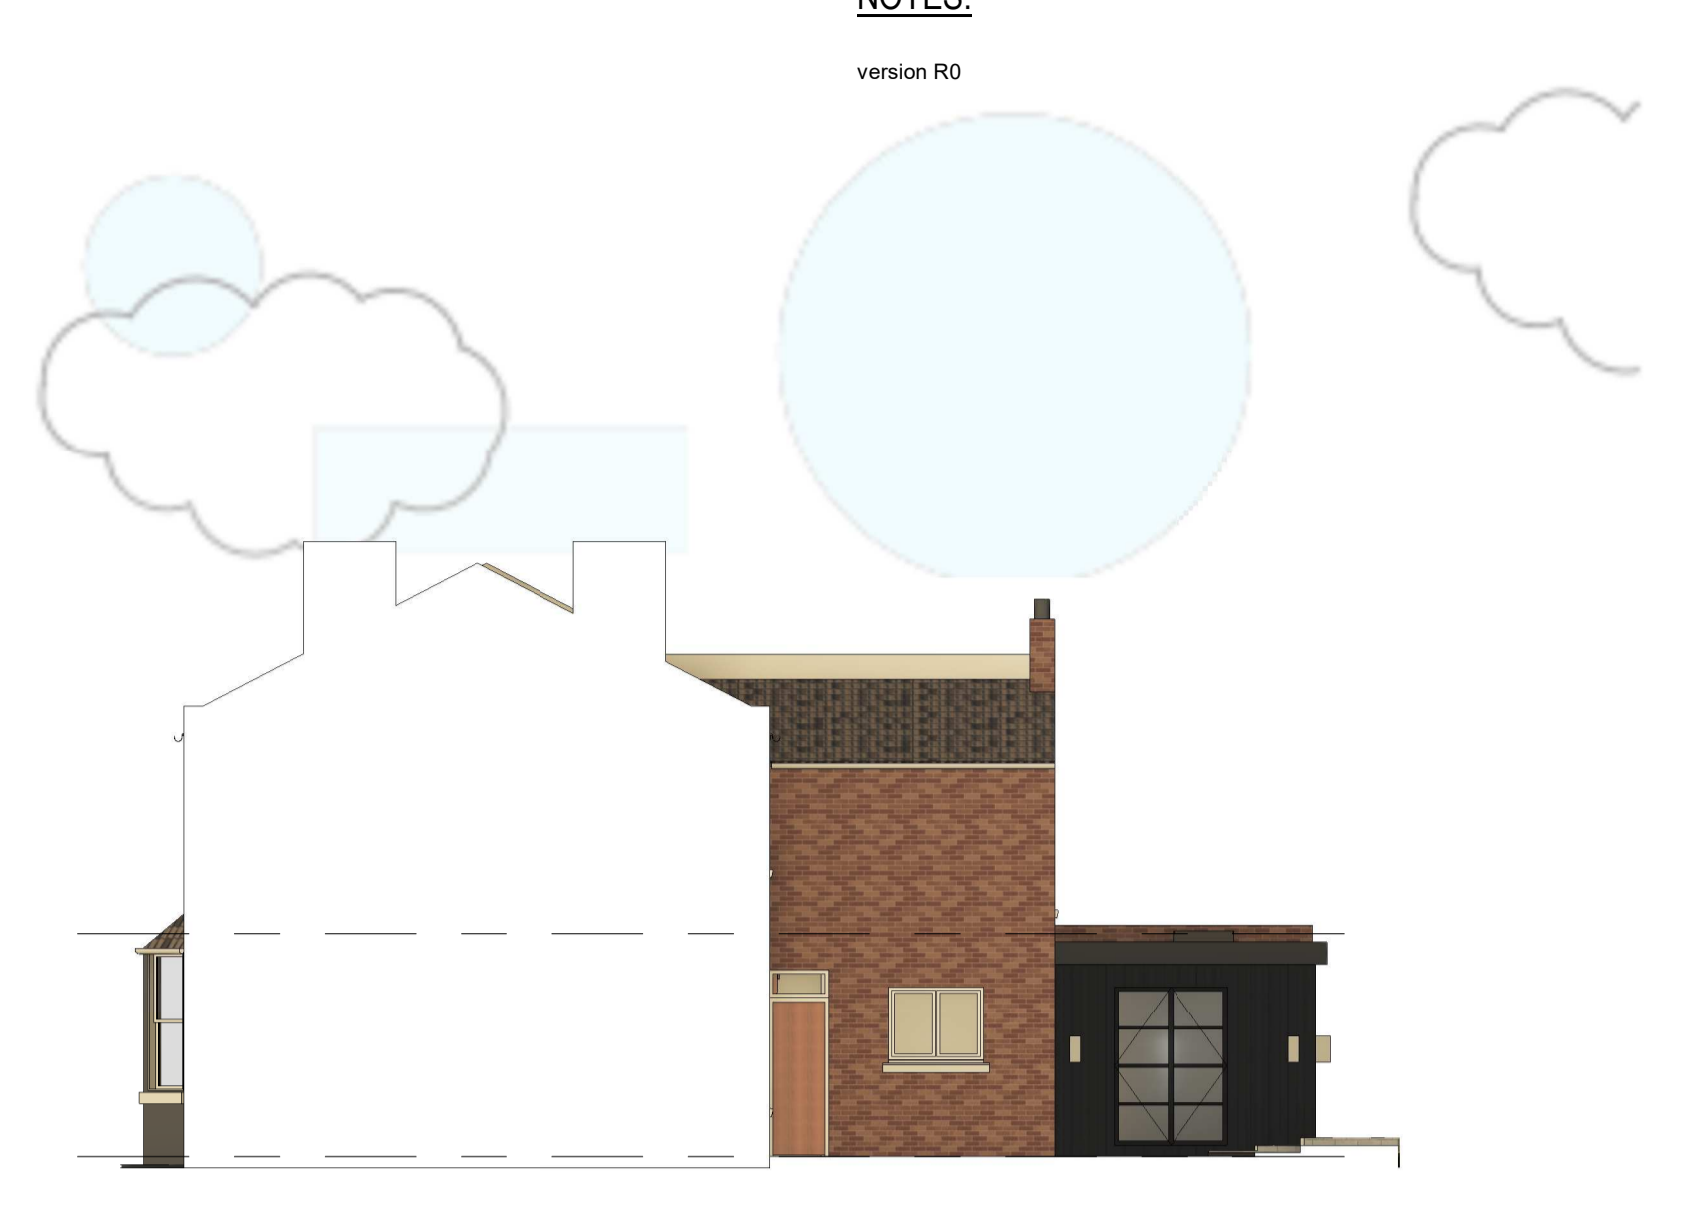


6 West
1 : 100

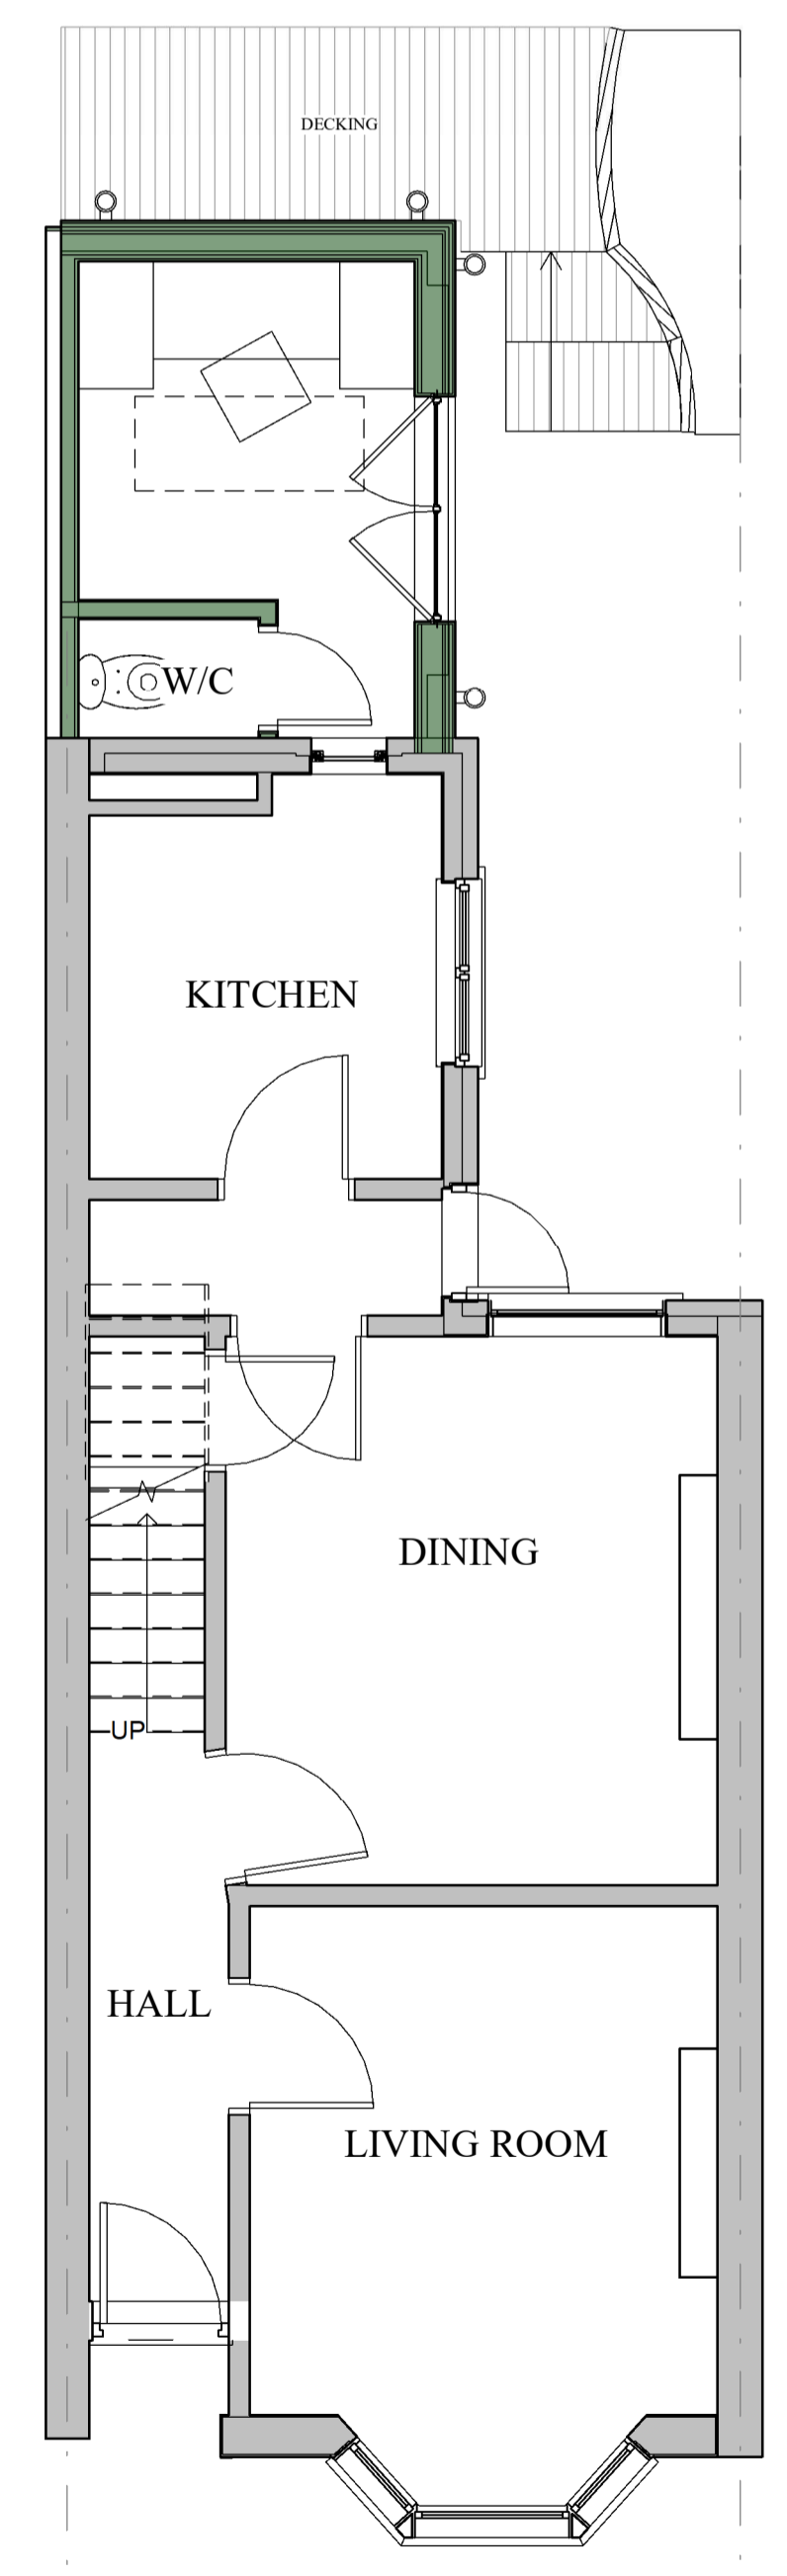


1 Ground Floor
1 : 50

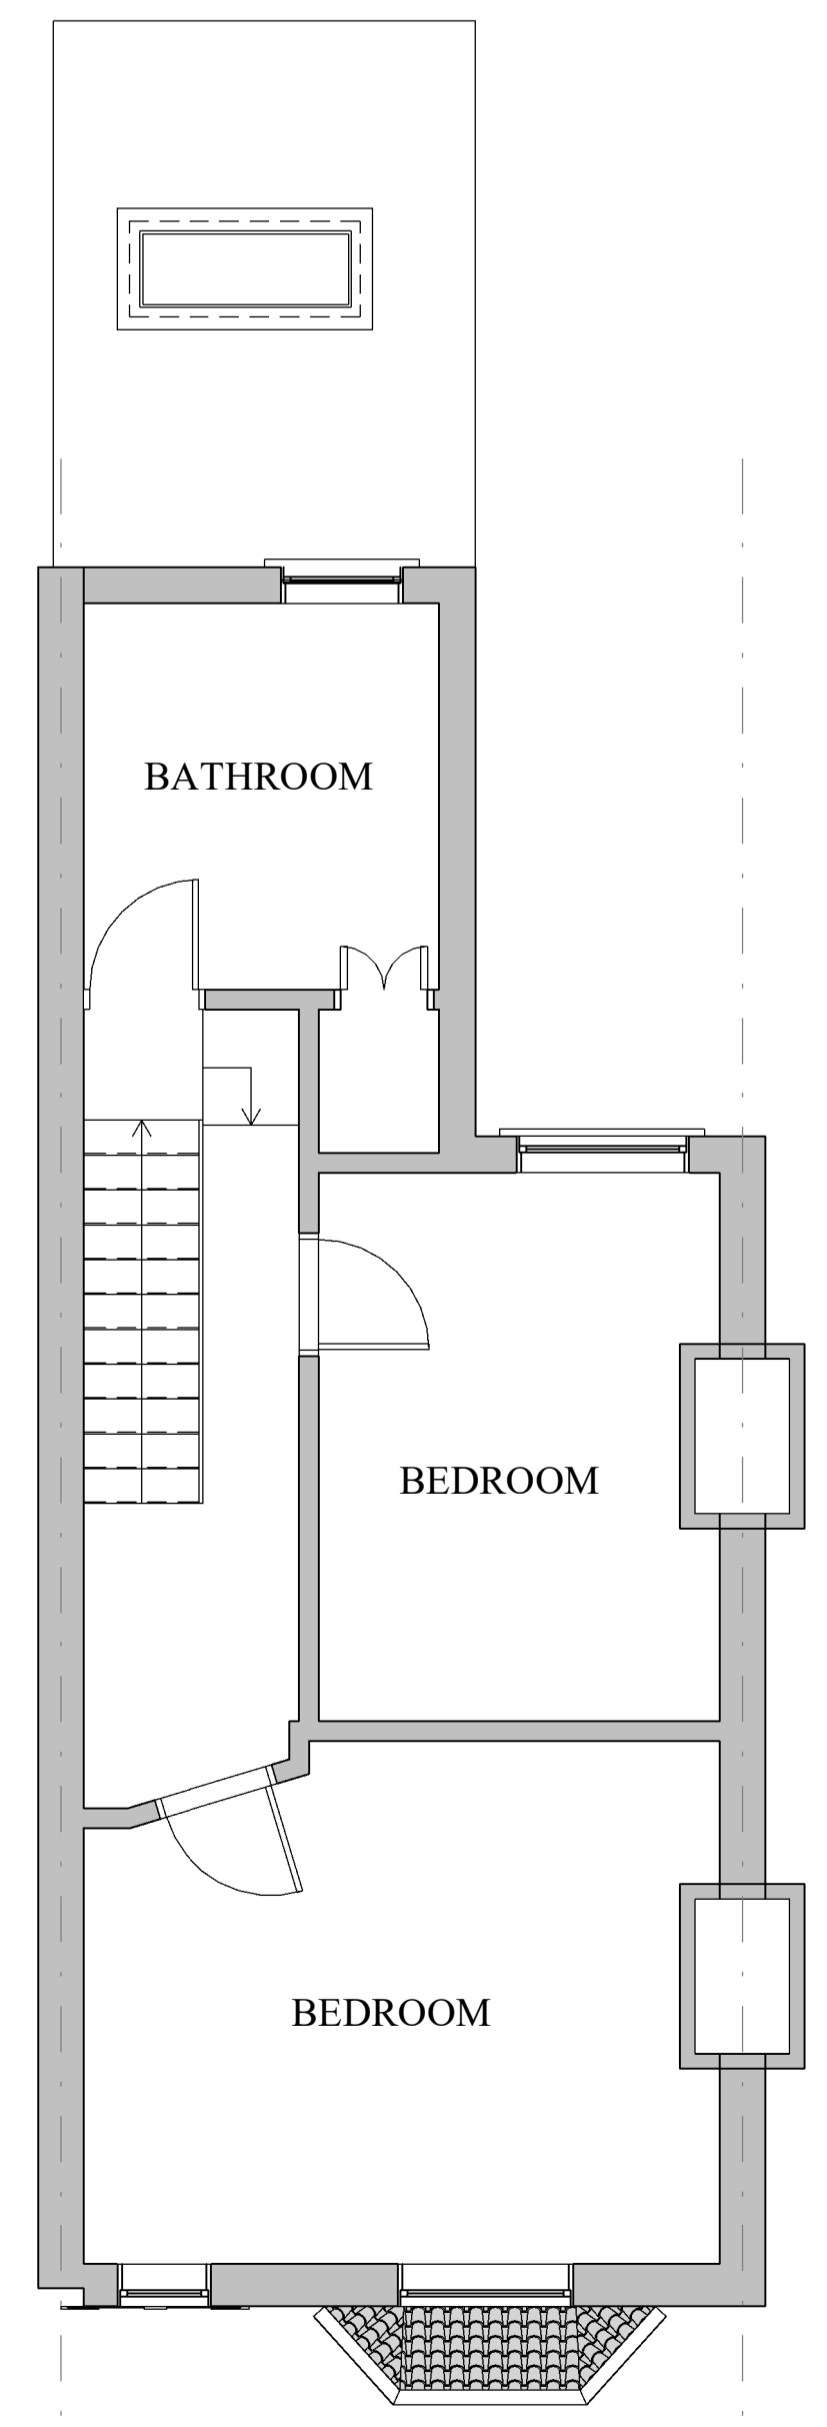

2 Main First Floor
1 : 50

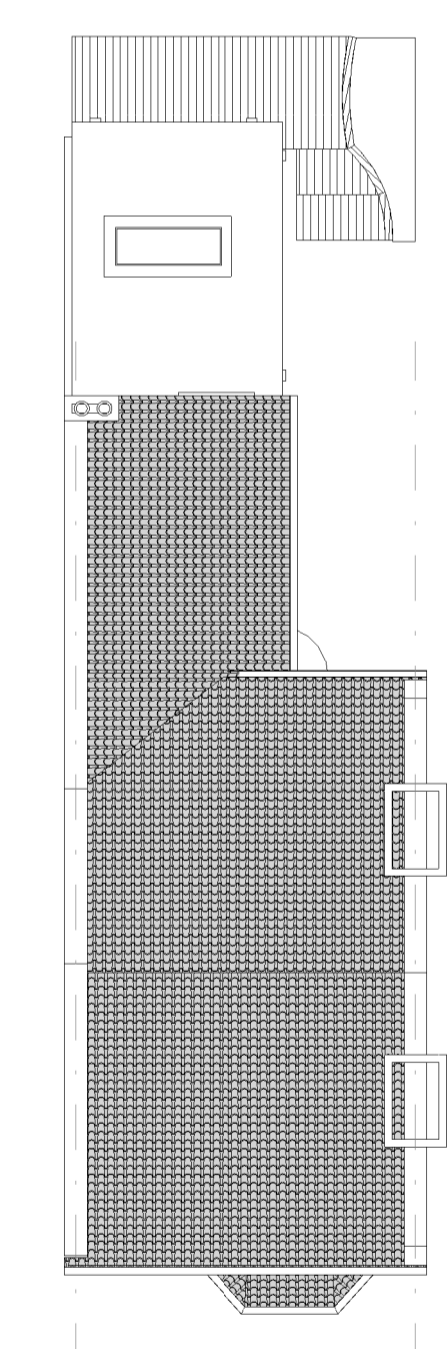

3 Site
1 : 100

Rev: -	Description: -	Date: -
 EMERALD EMERALD ARCHITECTURAL DESIGN LTD		
Status: Design Phase		
Project: Mr Sibley		
46 Ranelagh Terrace Leamington Spa CV31 3BT		
Drg Title: Proposed		
Scale: As indicated	Size: A1	Date: 26/05/2022 17:34:12
Drg No: 0084-02	Drawn: JF	Rev: -

