




FRONT (WEST) ELEVATION

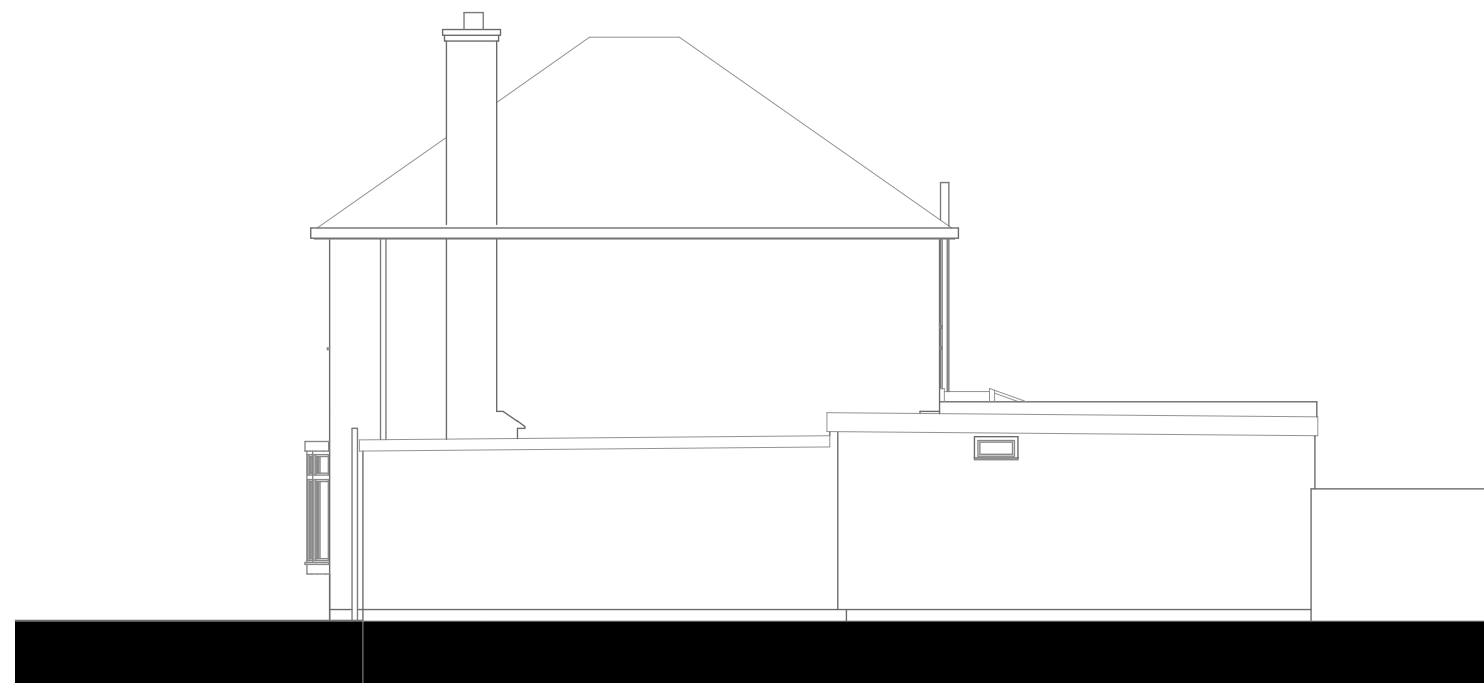


SIDE (SOUTH) ELEVATION



REAR (EAST) ELEVATION



SIDE (NORTH) ELEVATION

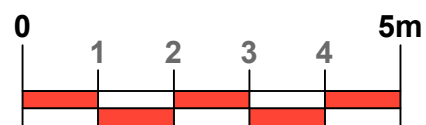

A3 size

© Copyright Reserved

| | | | |
|--|---|--|-------------------------------------|
| Martin Smith Architect Ltd Chartered Architect | | 23 Birmingham Road, Stoneleigh, CV8 3DD. | |
| | | 02476 690906 | e-mail: architect_smith@yahoo.co.uk |
| client | Mr and Mrs Murray 7 Ashfield Road Kenilworth. Cv8 2BE. | scale: 1:100 | date: May 22 |
| title | Existing Elevations | drawing number | amendment |
| | | 2207/s/02 | |