



00 existing ground floor
1 : 50




01 existing first floor
1 : 50

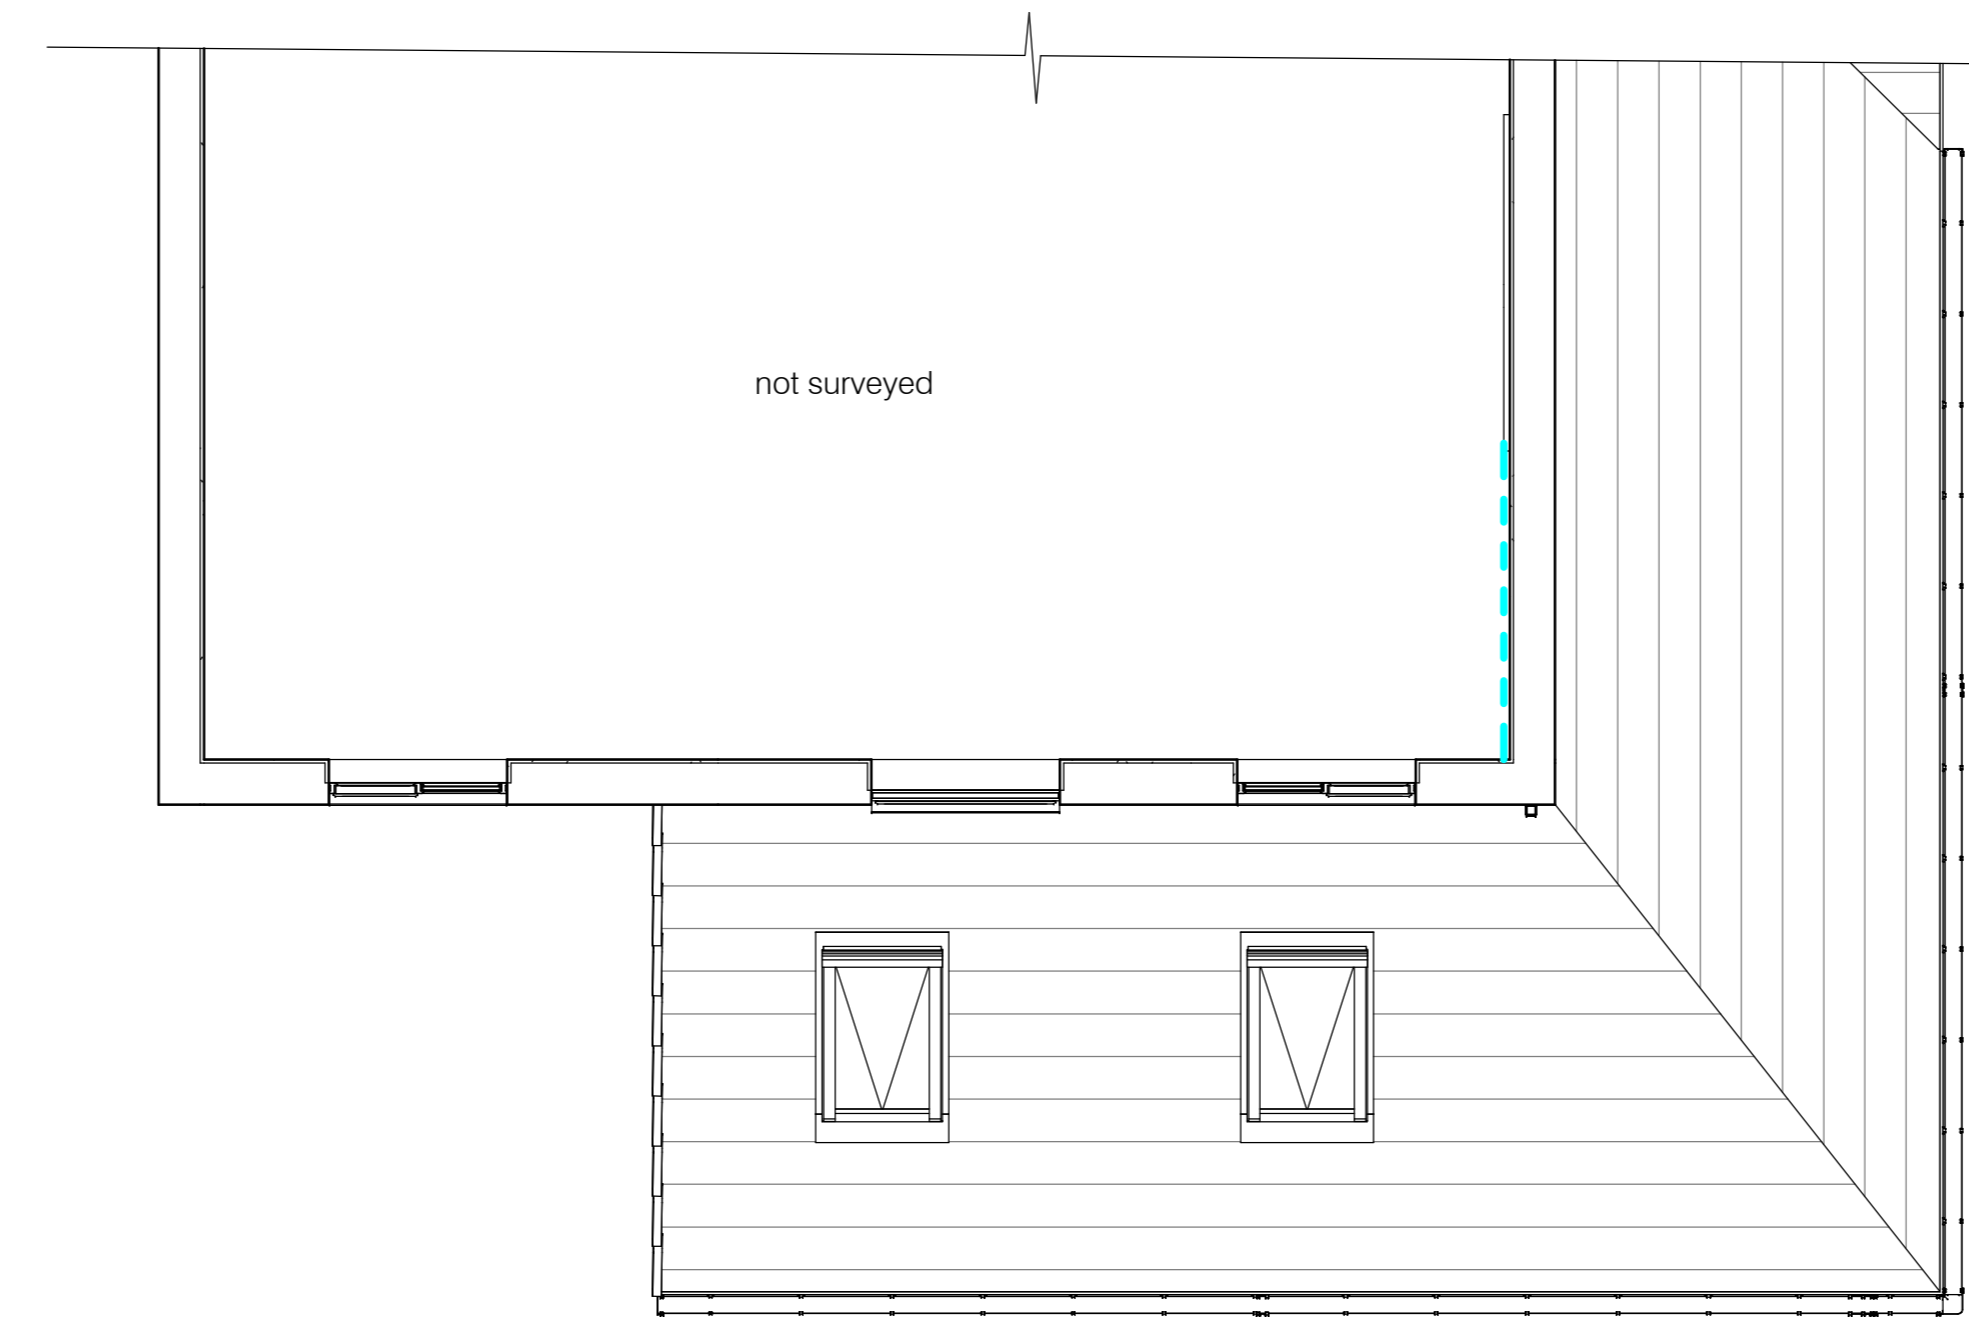

existing rear elevation (east)
1 : 50

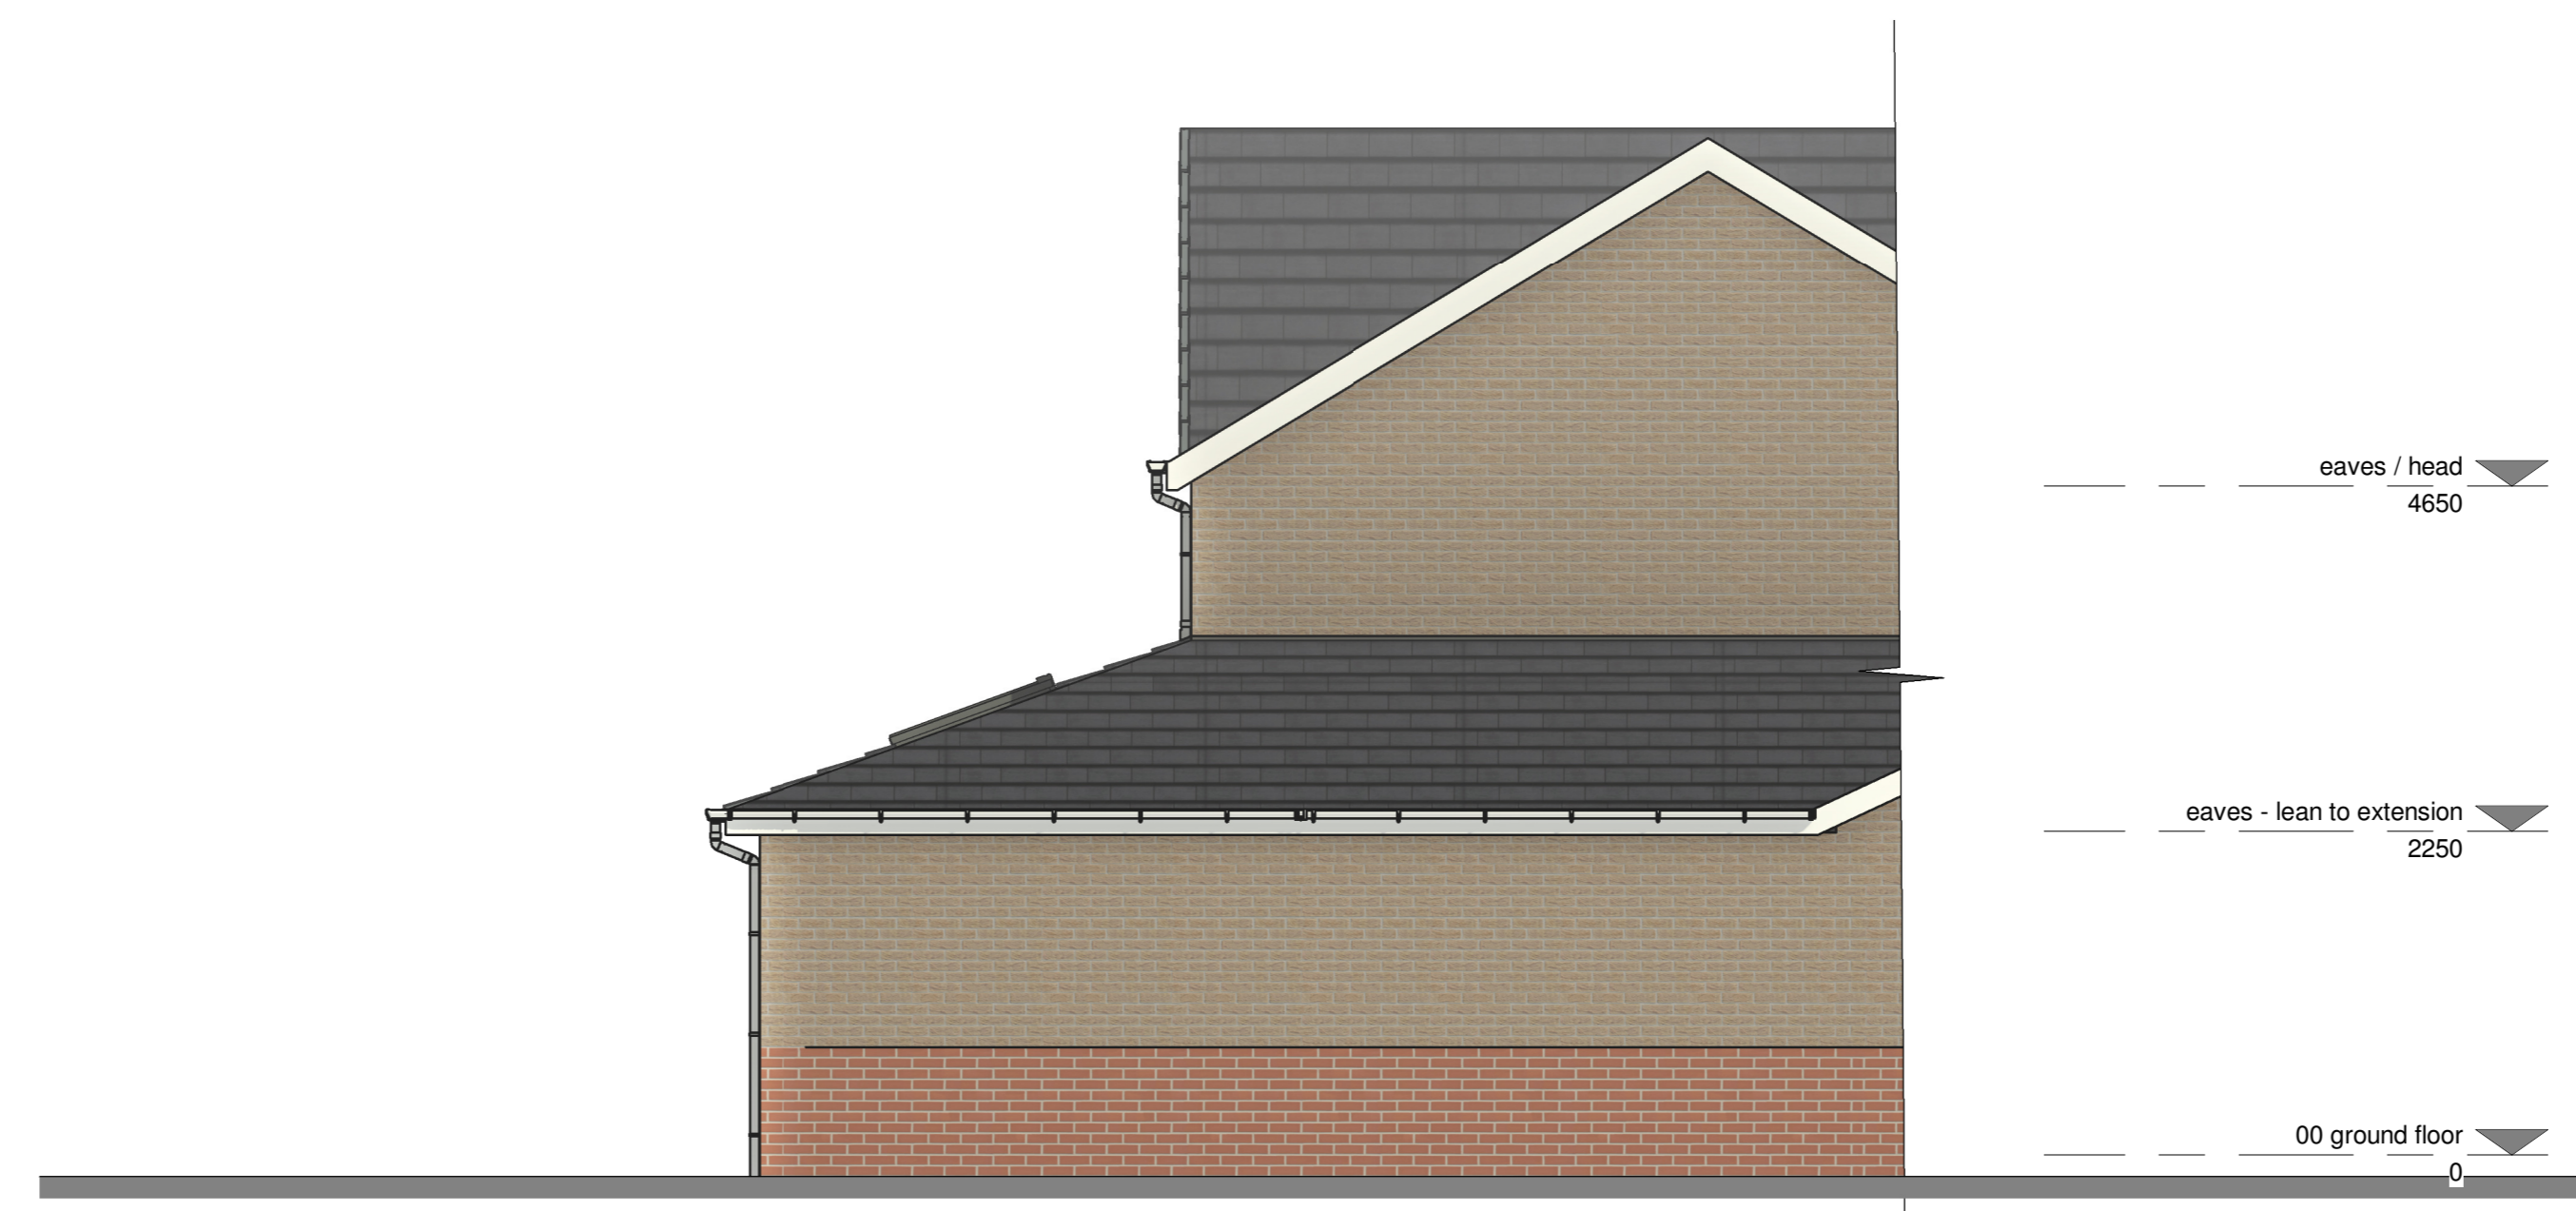


existing side elevation (north)
1 : 50

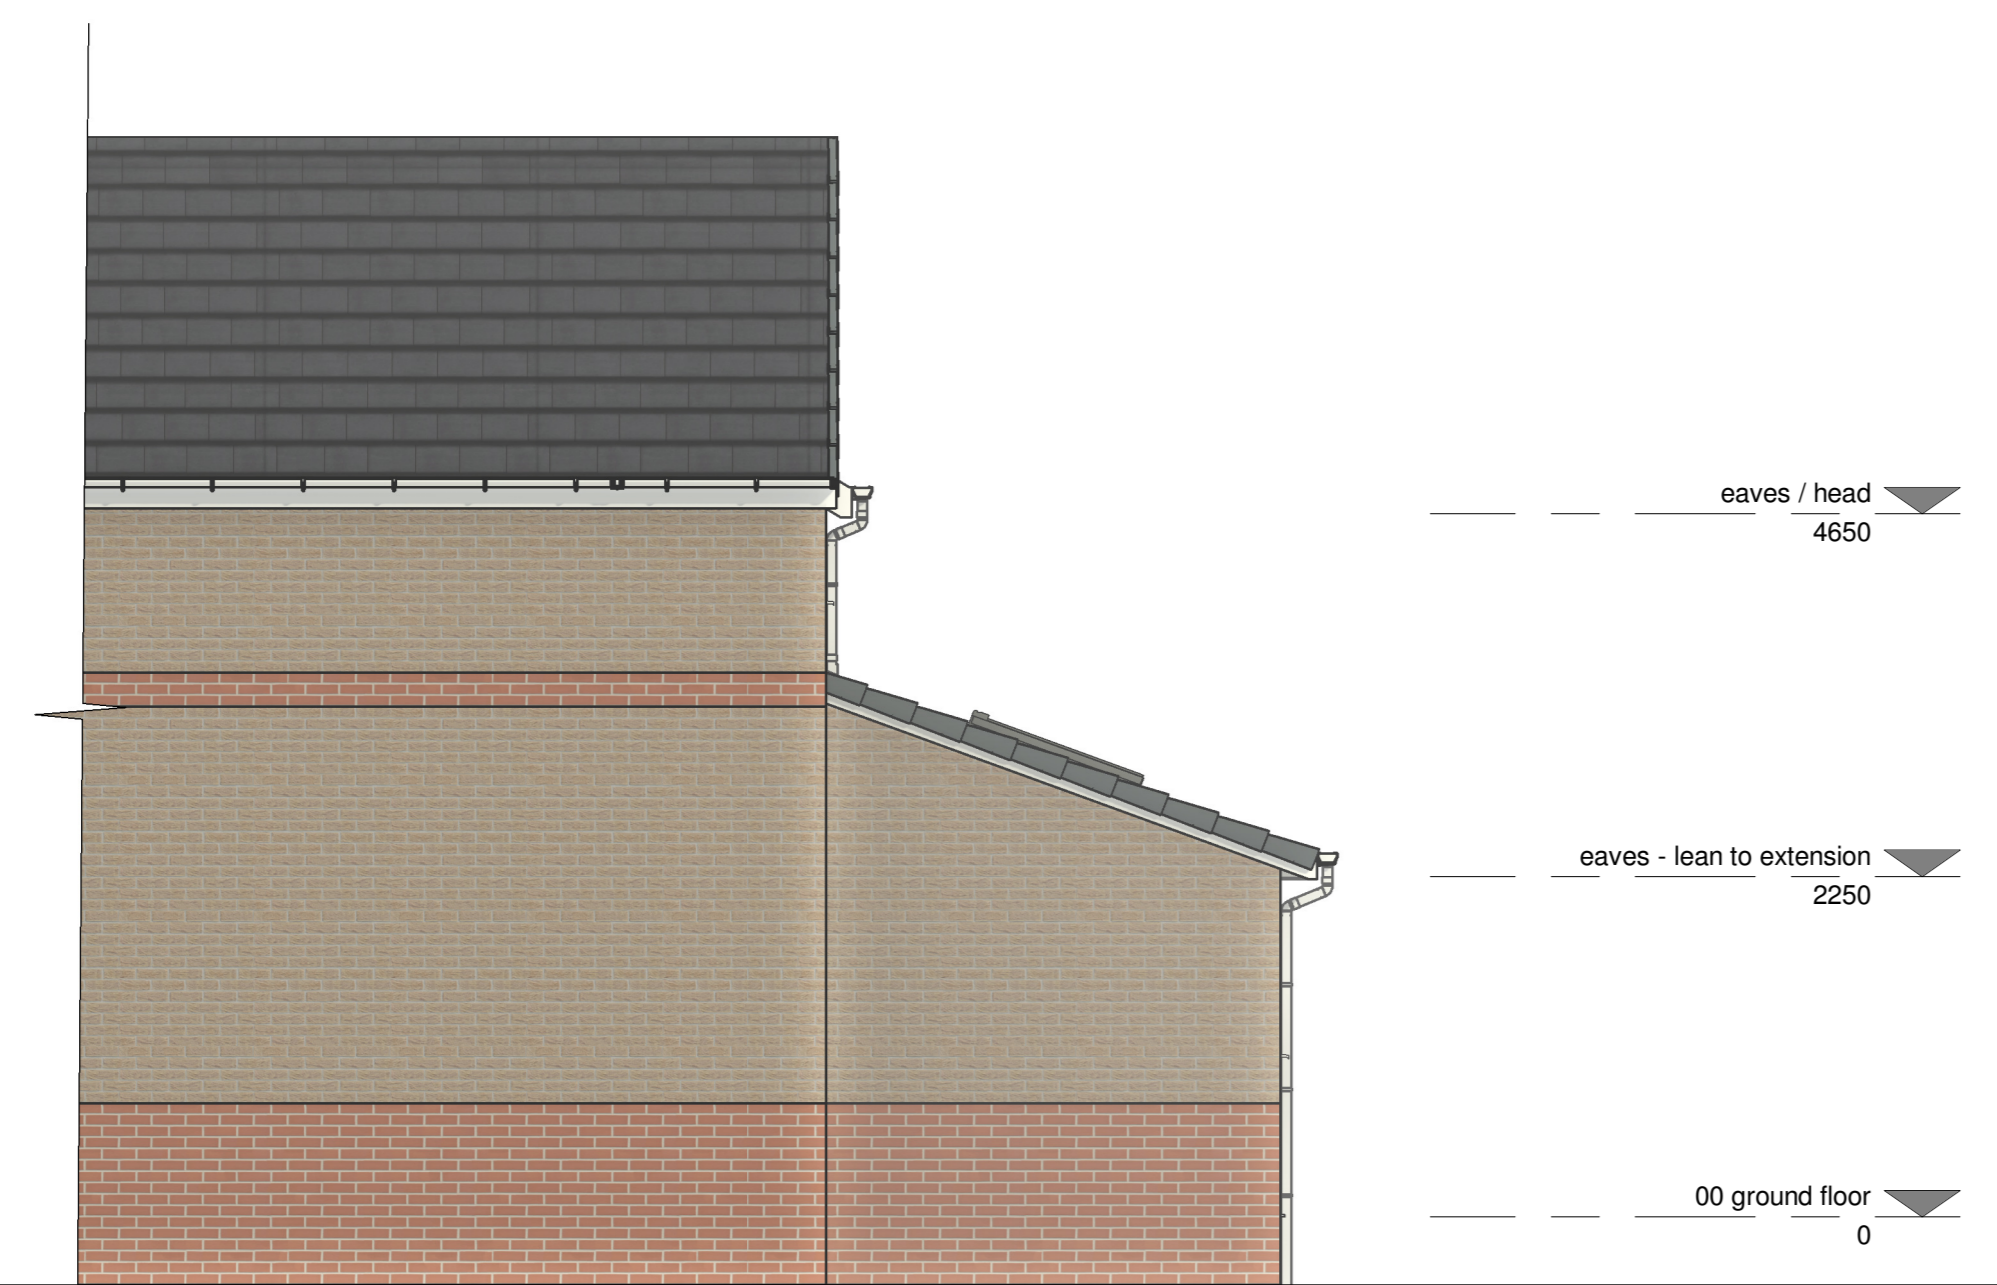

existing side elevation (south)
1 : 50



location plan
1 : 1250

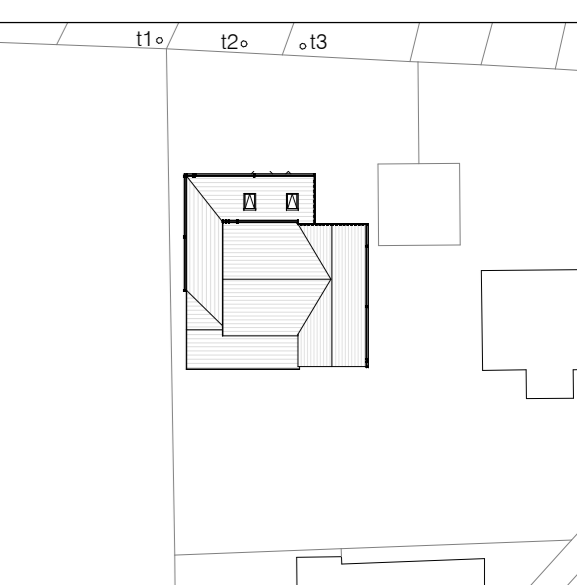

existing site plan
1 : 500