
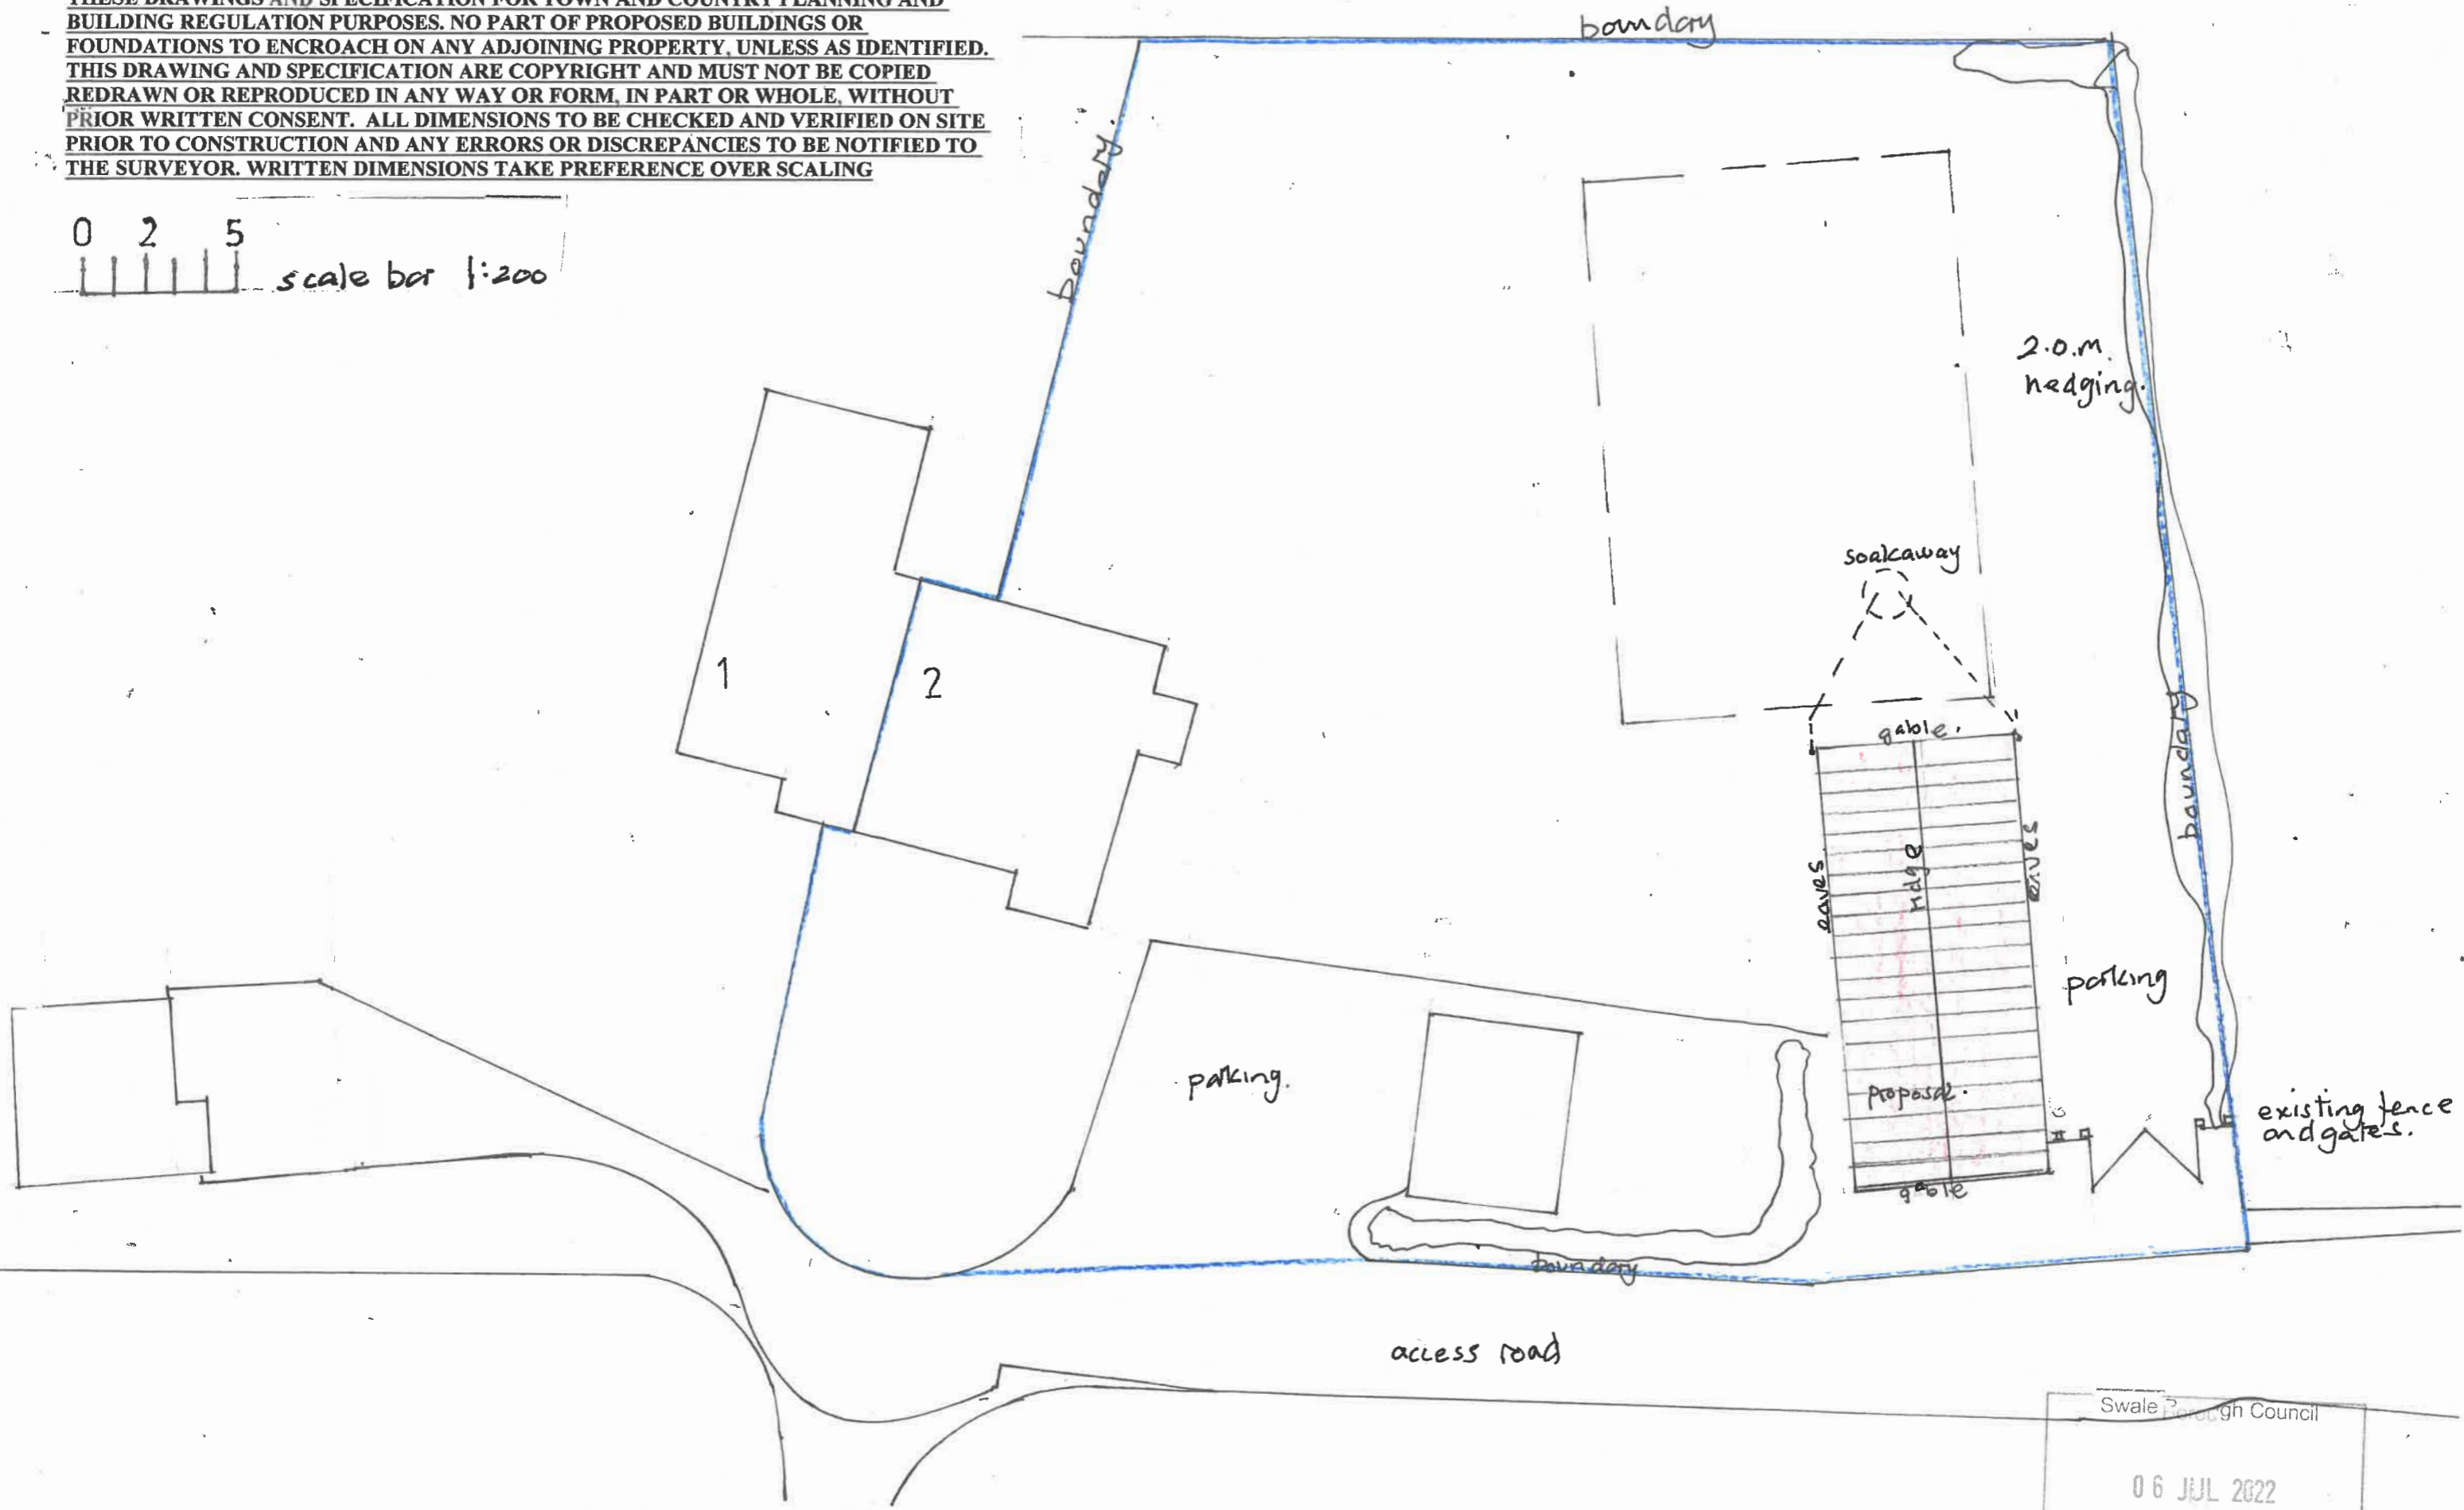


PROPOSED BLOCK PLAN.  
 PROPOSED GARAGE AT 2 HALKE COTTAGES, NORTH STREET, SHELDWICH FAVERSHAM,  
 KENT. ME13 0LR DRAWING No: 180522/04 Scale; 1:200.  
**THESE DRAWINGS AND SPECIFICATION FOR TOWN AND COUNTRY PLANNING AND  
 BUILDING REGULATION PURPOSES. NO PART OF PROPOSED BUILDINGS OR  
 FOUNDATIONS TO ENCROACH ON ANY ADJOINING PROPERTY, UNLESS AS IDENTIFIED.  
 THIS DRAWING AND SPECIFICATION ARE COPYRIGHT AND MUST NOT BE COPIED  
 REDRAWN OR REPRODUCED IN ANY WAY OR FORM, IN PART OR WHOLE, WITHOUT  
 PRIOR WRITTEN CONSENT. ALL DIMENSIONS TO BE CHECKED AND VERIFIED ON SITE  
 PRIOR TO CONSTRUCTION AND ANY ERRORS OR DISCREPANCIES TO BE NOTIFIED TO  
 THE SURVEYOR. WRITTEN DIMENSIONS TAKE PREFERENCE OVER SCALING**

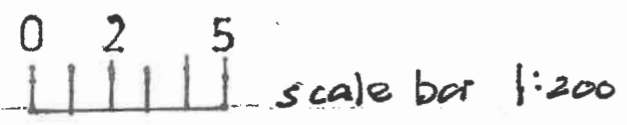

Swale Borough Council  
 06 JUL 2022  
 Planning Services