


H&AA Wastnage
Tidwell Barton
Budleigh Salterton

Cow Dairy Building

Southern Elevation of the Cow Dairy

EXISTING AGRICULTURAL BUILDING

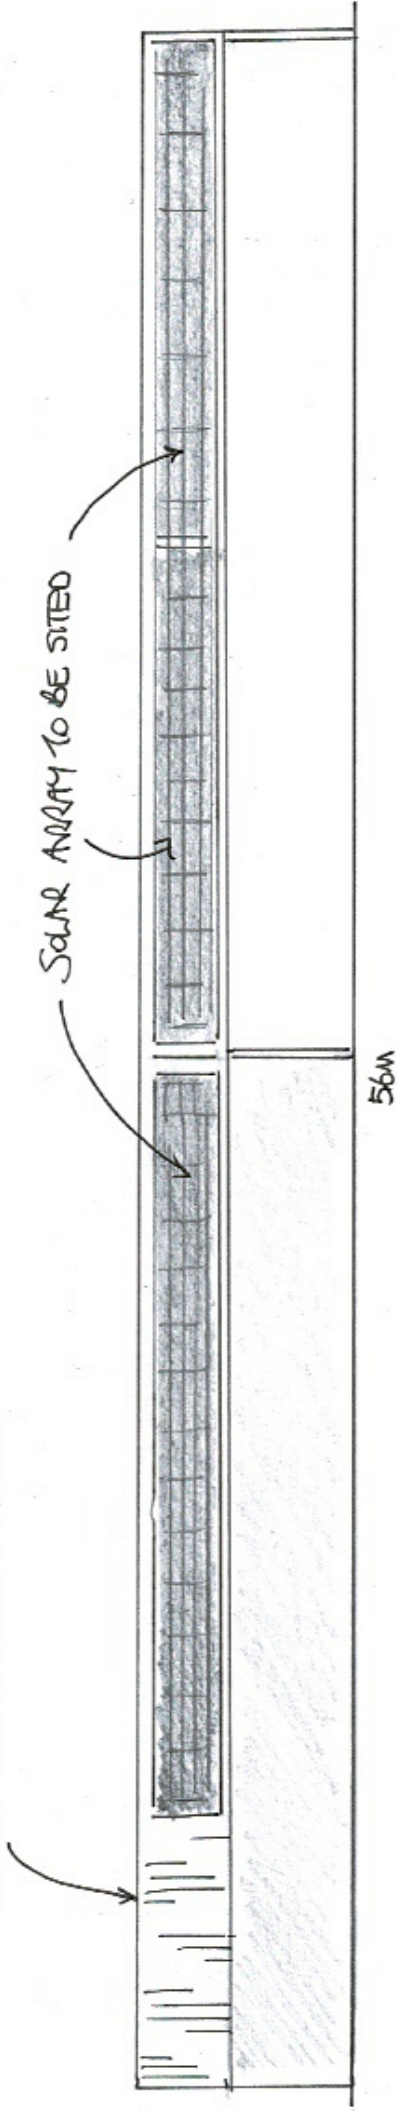

Please note : there is no northern elevation shown as there is no array on this roof

0 _____ 10m

Scale 1:200