
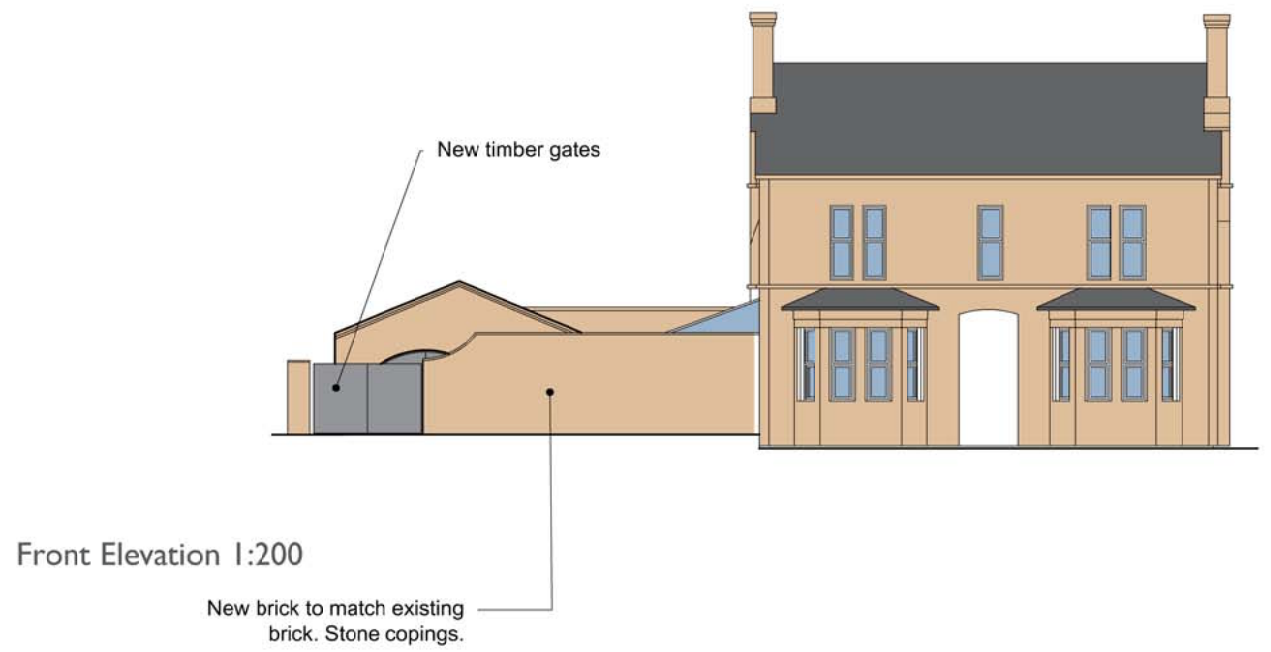
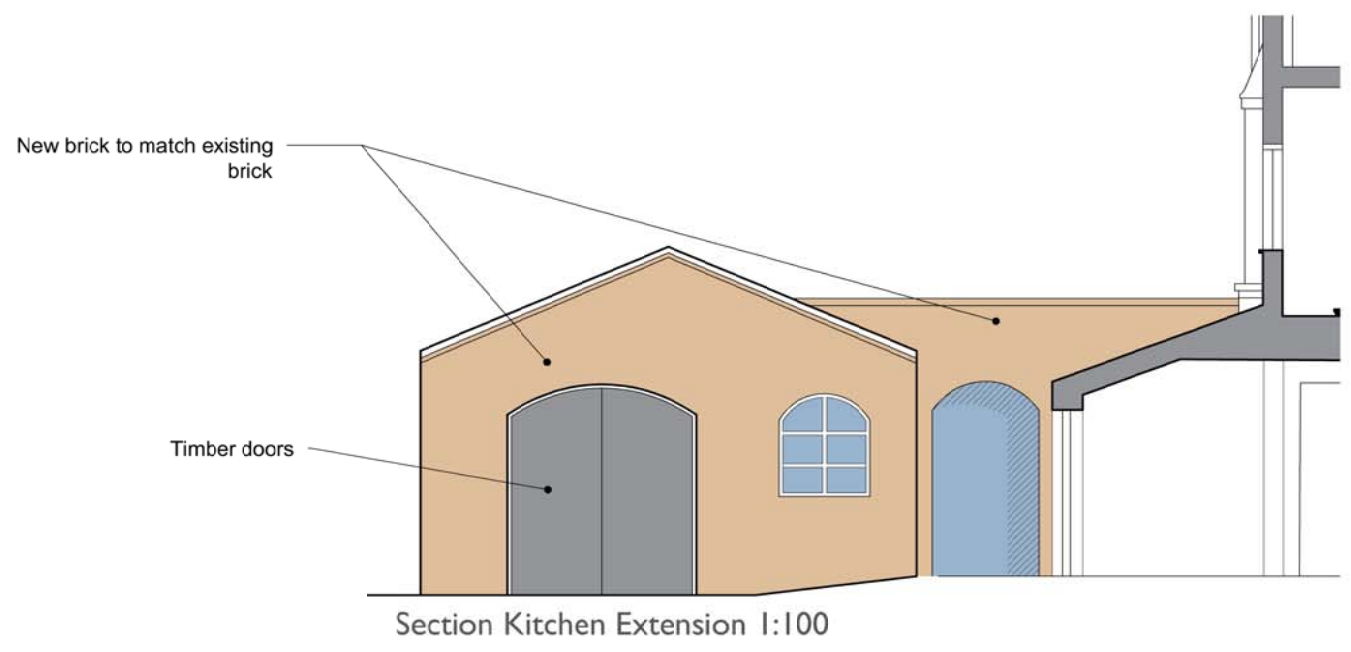
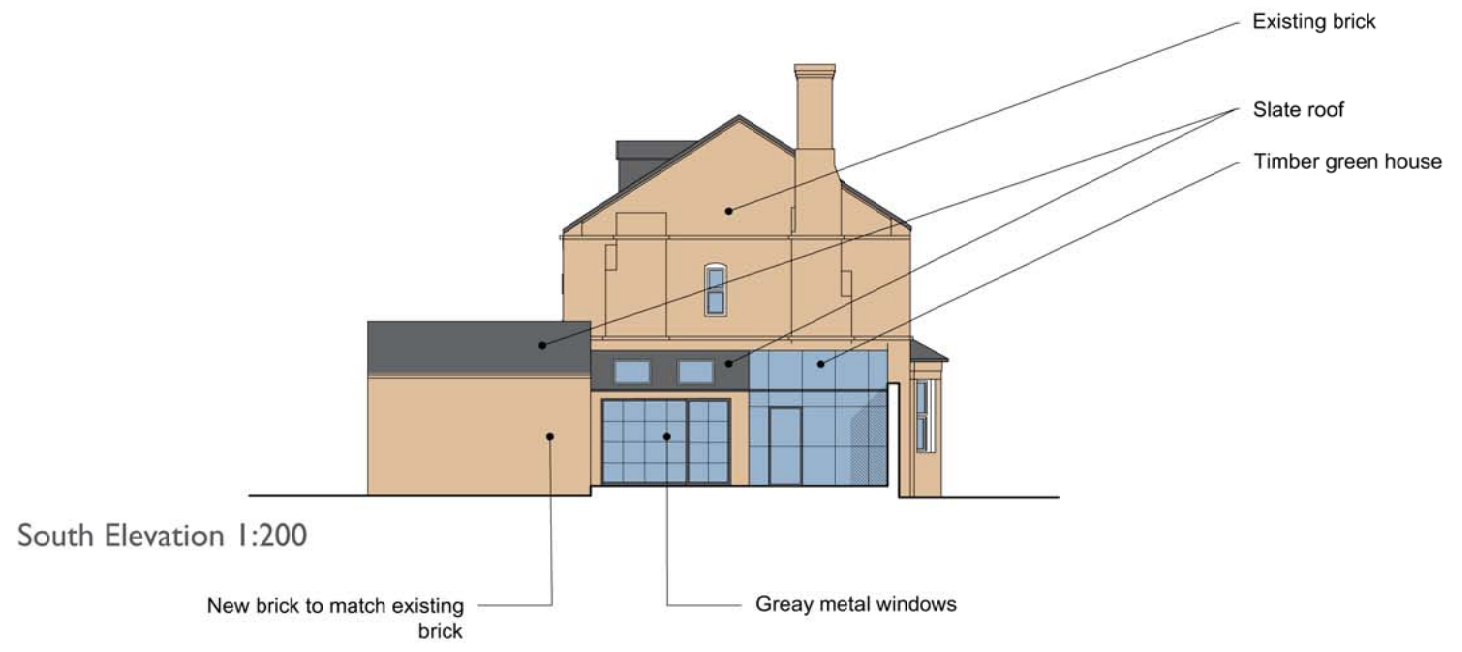
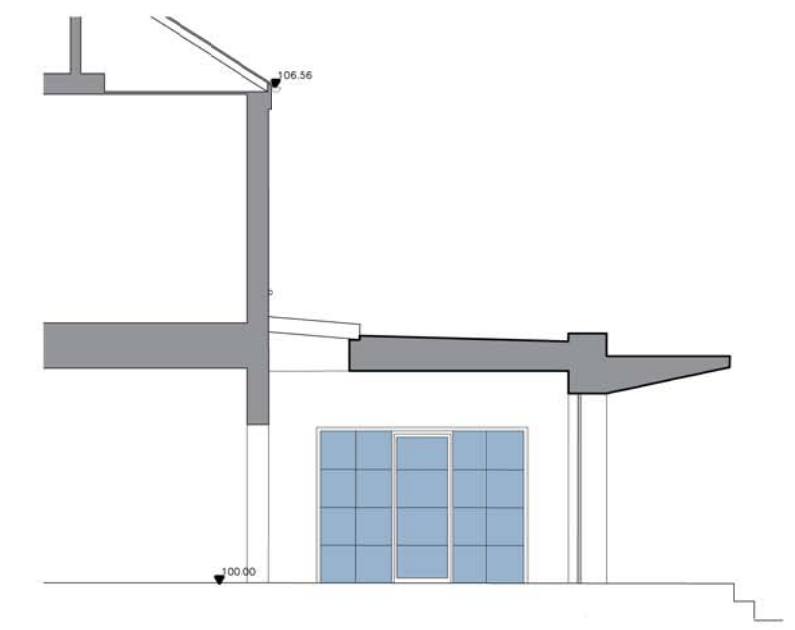


- NOTES:
1. DO NOT SCALE FROM THIS DRAWING - USE FIGURED DIMENSIONS ONLY.
  2. TO BE READ IN CONJUNCTION WITH ALL OTHER CONSULTANTS / SPECIALISTS DRAWINGS. REPORT ANY DISCREPANCIES BEFORE AFFECTED WORK COMMENCES.
  3. ALL SETTING OUT DIMENSIONS TO BE CHECKED ON SITE BY CONTRACTOR BEFORE WORK COMMENCES.
  4. FOR PLANNING PURPOSES ONLY - NOT FOR CONSTRUCTION

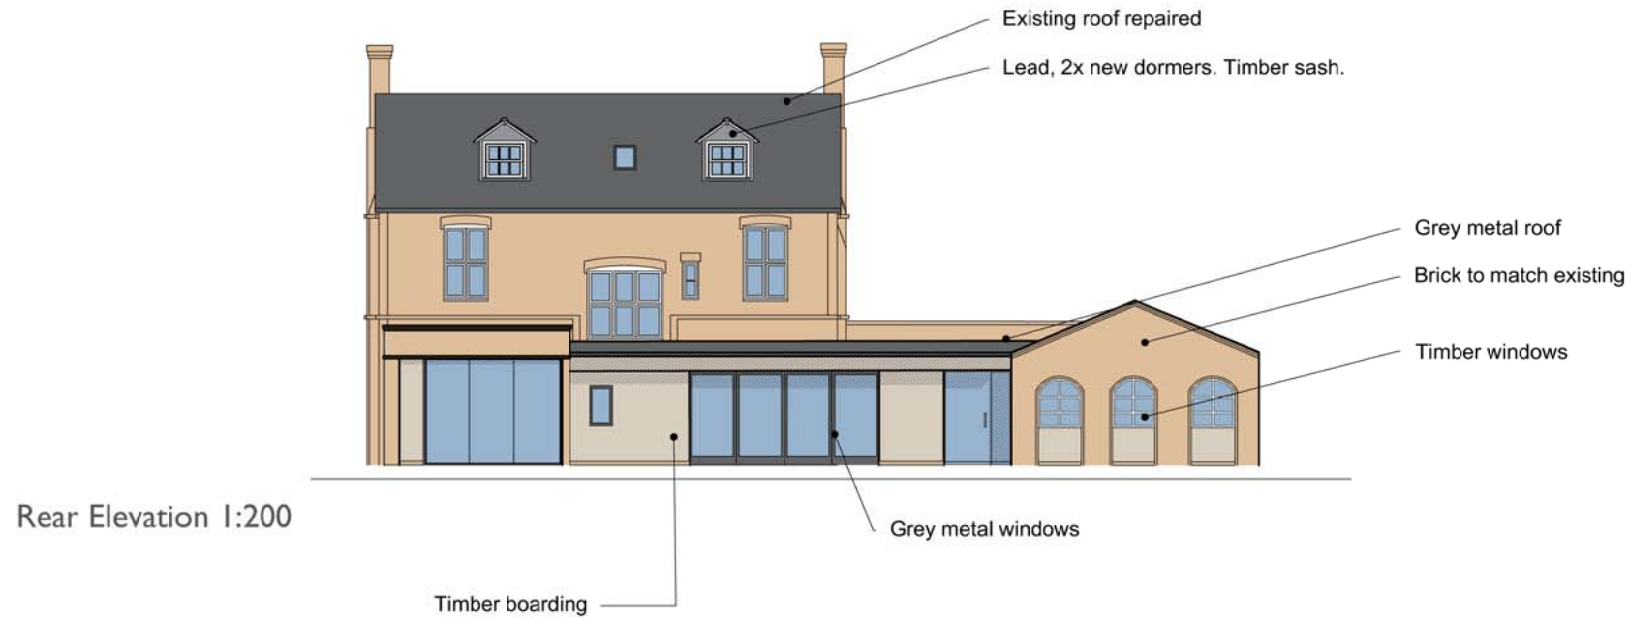

# Daniel Wood Architects

Client : Mr and Mrs Bennett
Project : 033 Lillington Road
Title : Proposed Elevations
Number / Revision : 220 / -
Status : Planning
Scale : 1:200@A3
Date : xx.xx.2020
Drawn By / Checked By : DW / BD