


- notes:
1. DO NOT SCALE FROM THIS DRAWING - USE FIGURED DIMENSIONS ONLY.
  2. TO BE READ IN CONJUNCTION WITH ALL OTHER CONSULTANTS / SPECIALISTS DRAWINGS. REPORT ANY DISCREPANCIES BEFORE AFFECTED WORK COMMENCES.
  3. ALL SETTING OUT DIMENSIONS TO BE CHECKED ON SITE BY CONTRACTOR BEFORE WORK COMMENCES.
  4. FOR PLANNING PURPOSES ONLY - NOT FOR CONSTRUCTION

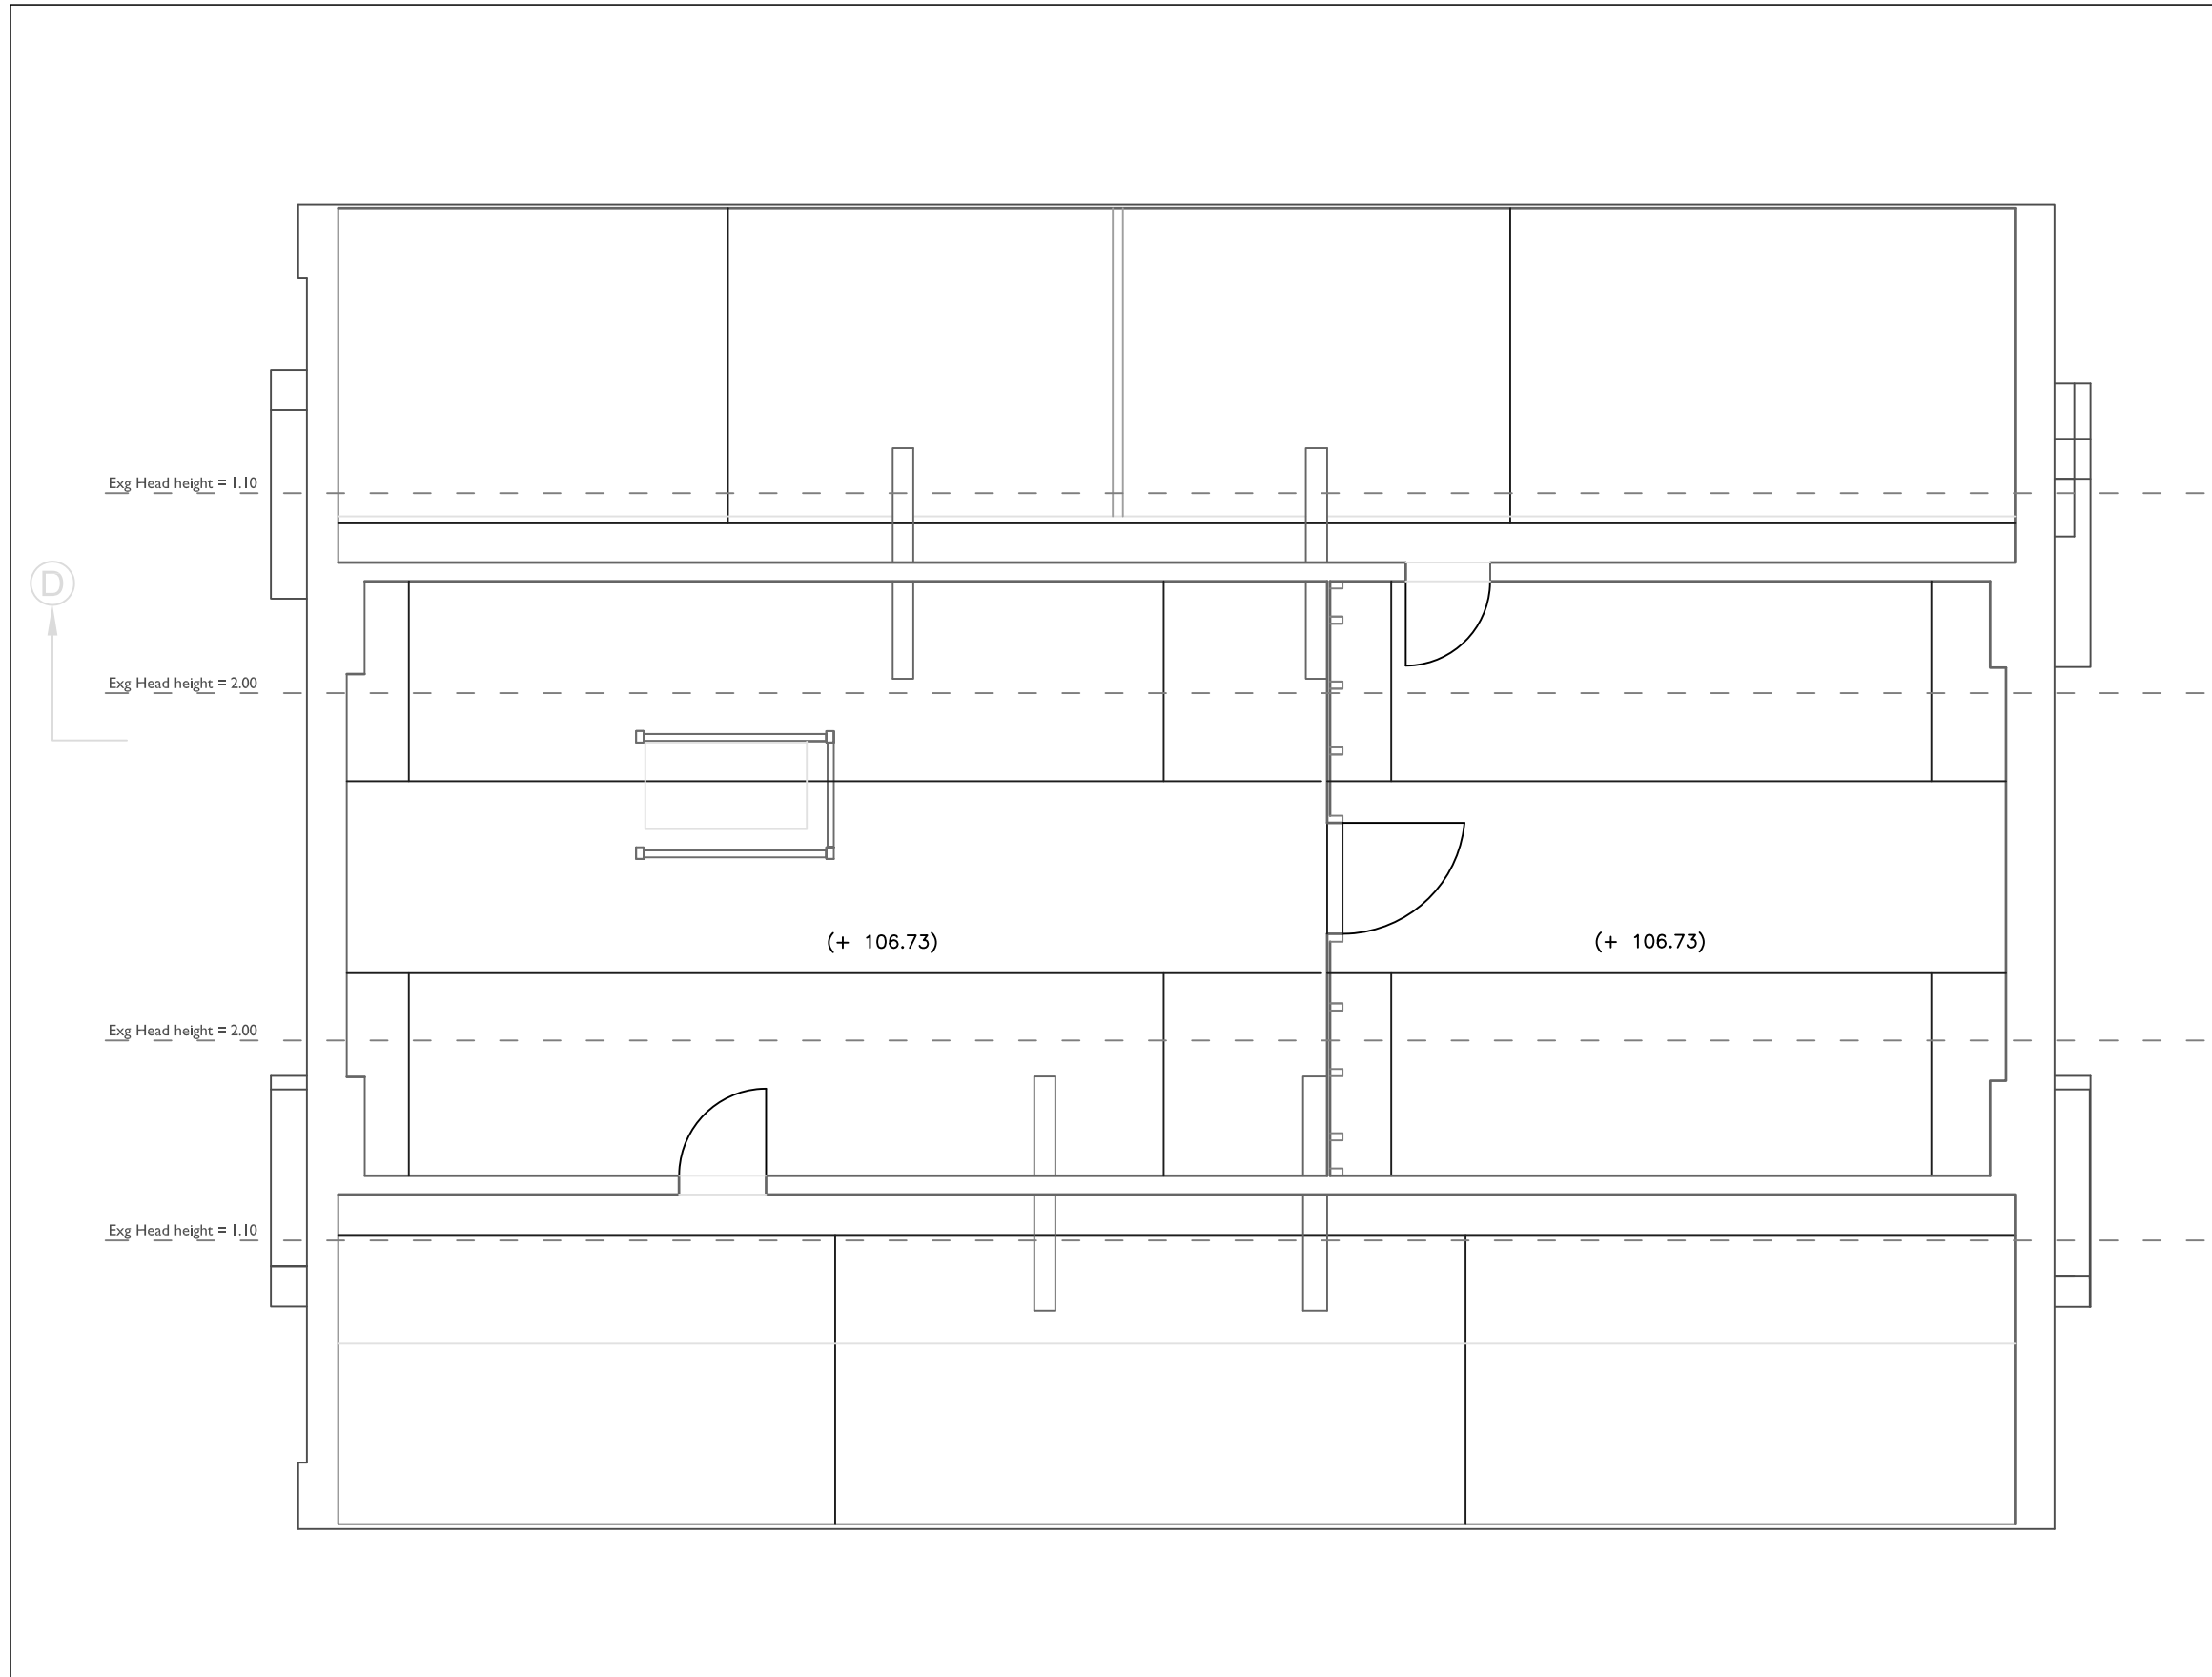

Existing Attic Plan 1:50

Daniel Wood Architects

Client : **XXX**

Project : 033 **Lillington Road**

Title : **Existing Attic Plan**

Number / Revision : **220 / -**

Status : **Planning**

Scale : **1:50@A3**

Date : **xx.xx.2020**

Drawn By / Checked By : **DW / BD**

www.danielwoodarchitects.co.uk  
07841 053821

