
Site Location Plan 1:1250

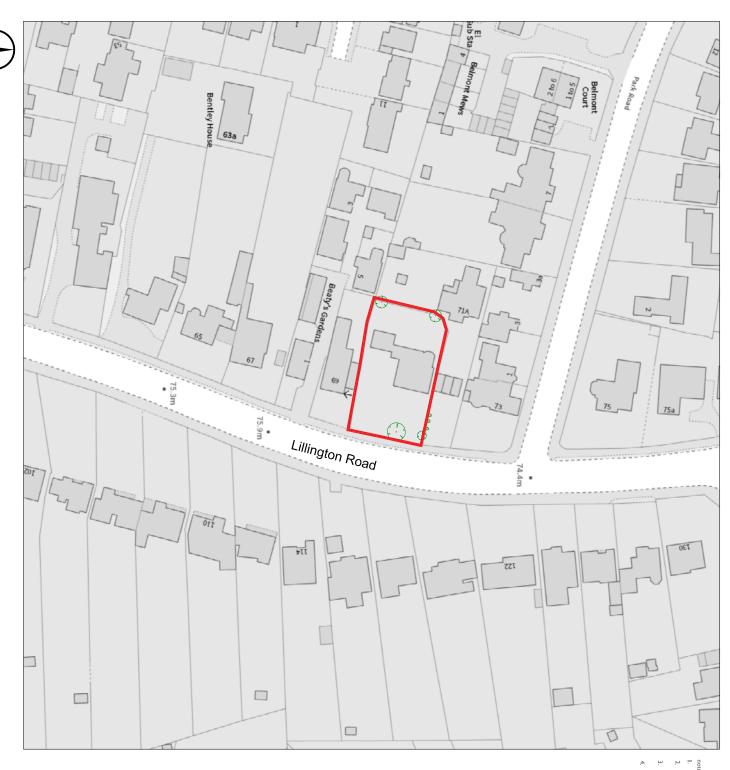

DO NOT SCALE FROM THIS DRAWING - USE FIGURED DIMENSIONS ONLY.

TO BE READ IN CONJUNCTION WITHALL OTHER CONSULTANTS / SPECIALISTS DRAWINGS. REPORT ANY DISCREPANCIES BEFORE AFFECTED WORK COMMENCES.

ALL SETTING OUT DIMENSIONS TO BE CHECKED ON SITE BY CONTRACTOR BEFORE WORK COMMENCES.

FOR PLANNING PURPOSES ONLY - NOT FOR CONSTRUCTION

Daniel Wood Architects

Scalebar 1:1250

Project: 033 71 Lillington Road Client: Mr and Mrs Bennett

Number / Revision : 100 / A Title: Site Location Plan Scale: 1:1250@A4 Date: 10.12.2020 Status : Planning

Drawn By / Checked By : BD / DW www.danielwoodarchitects.co.uk 07841 053821