


- notes:
1. DO NOT SCALE FROM THIS DRAWING - USE FIGURED DIMENSIONS ONLY.
 2. TO BE READ IN CONJUNCTION WITH ALL OTHER CONSULTANTS / SPECIALISTS DRAWINGS. REPORT ANY DISCREPANCIES BEFORE AFFECTED WORK COMMENCES.
 3. ALL SETTING OUT DIMENSIONS TO BE CHECKED ON SITE BY CONTRACTOR BEFORE WORK COMMENCES.
 4. FOR PLANNING PURPOSES ONLY - NOT FOR CONSTRUCTION

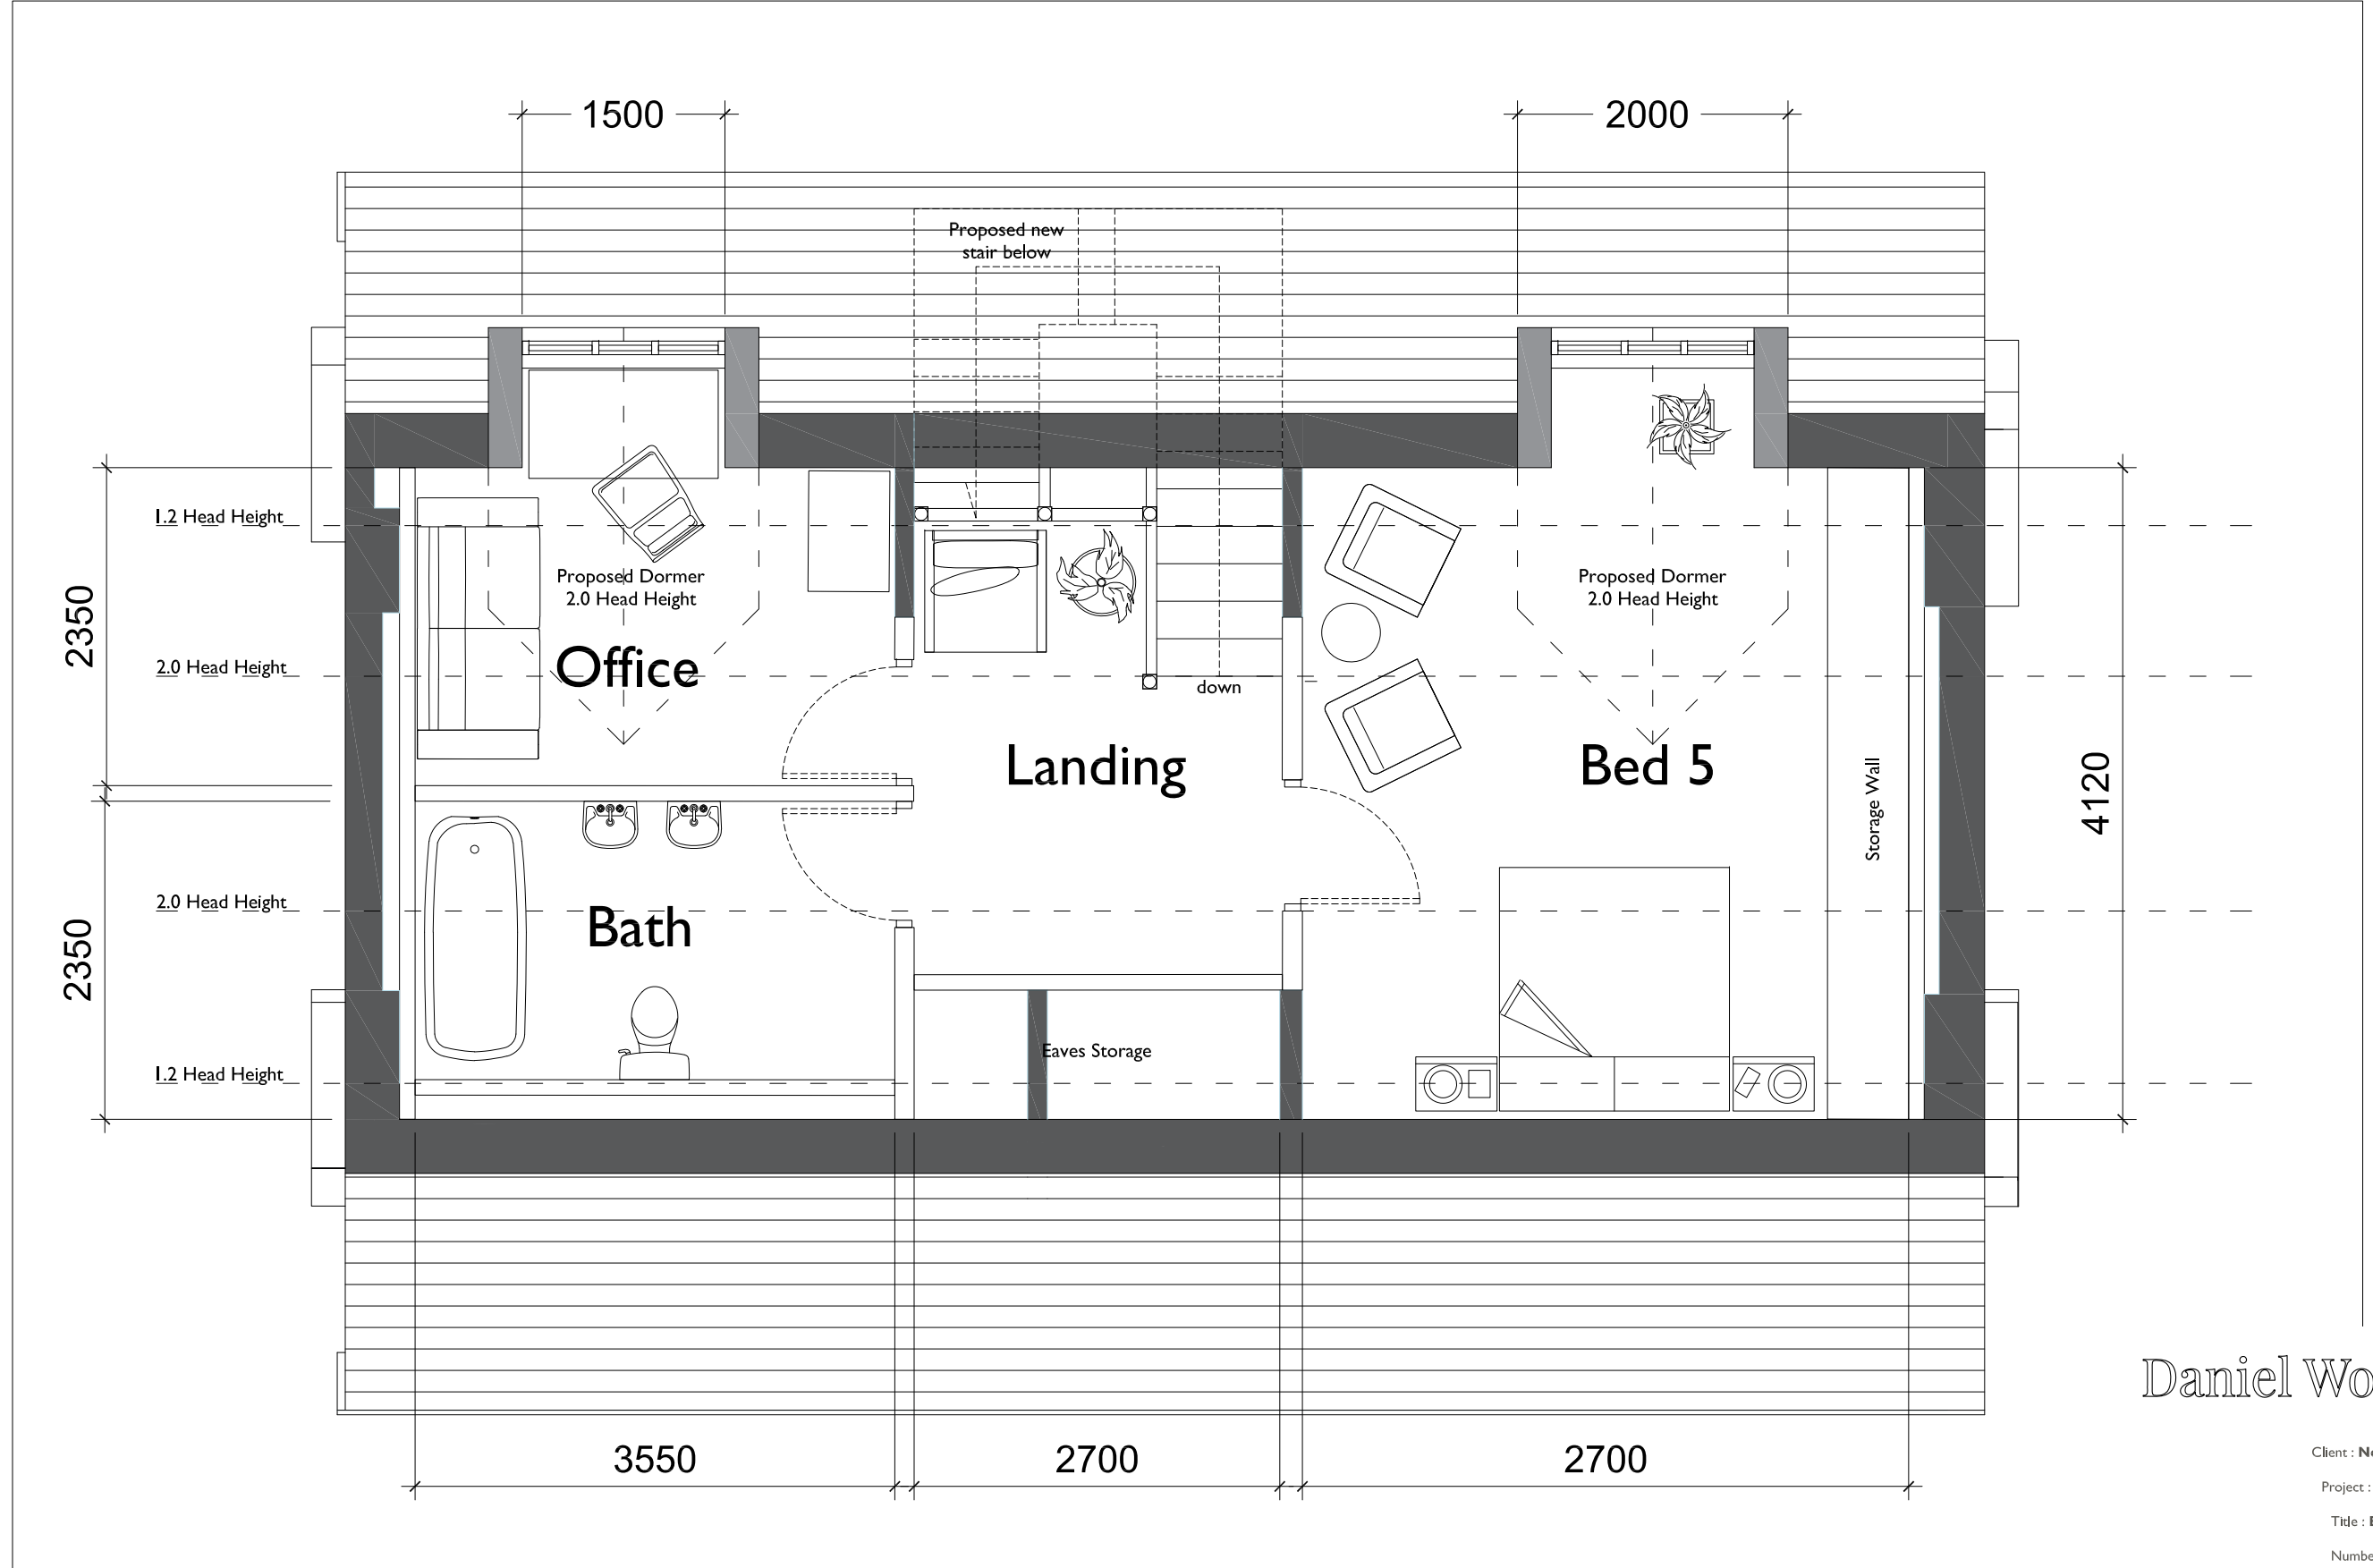

Proposed Attic Plan Option I 1:50

Daniel Wood Architects

Client : Neil & Melissa Bennett
 Project : 033 Lillington Road
 Title : Existing Attic Plan
 Number / Revision : 212 / -
 Status : Planning
 Scale : 1:50@A3
 Date : 31.01.2020
 Drawn By / Checked By : DW / BD

www.danielwoodarchitects.co.uk
 07841 053821

