


**Legend**

 Application Boundary

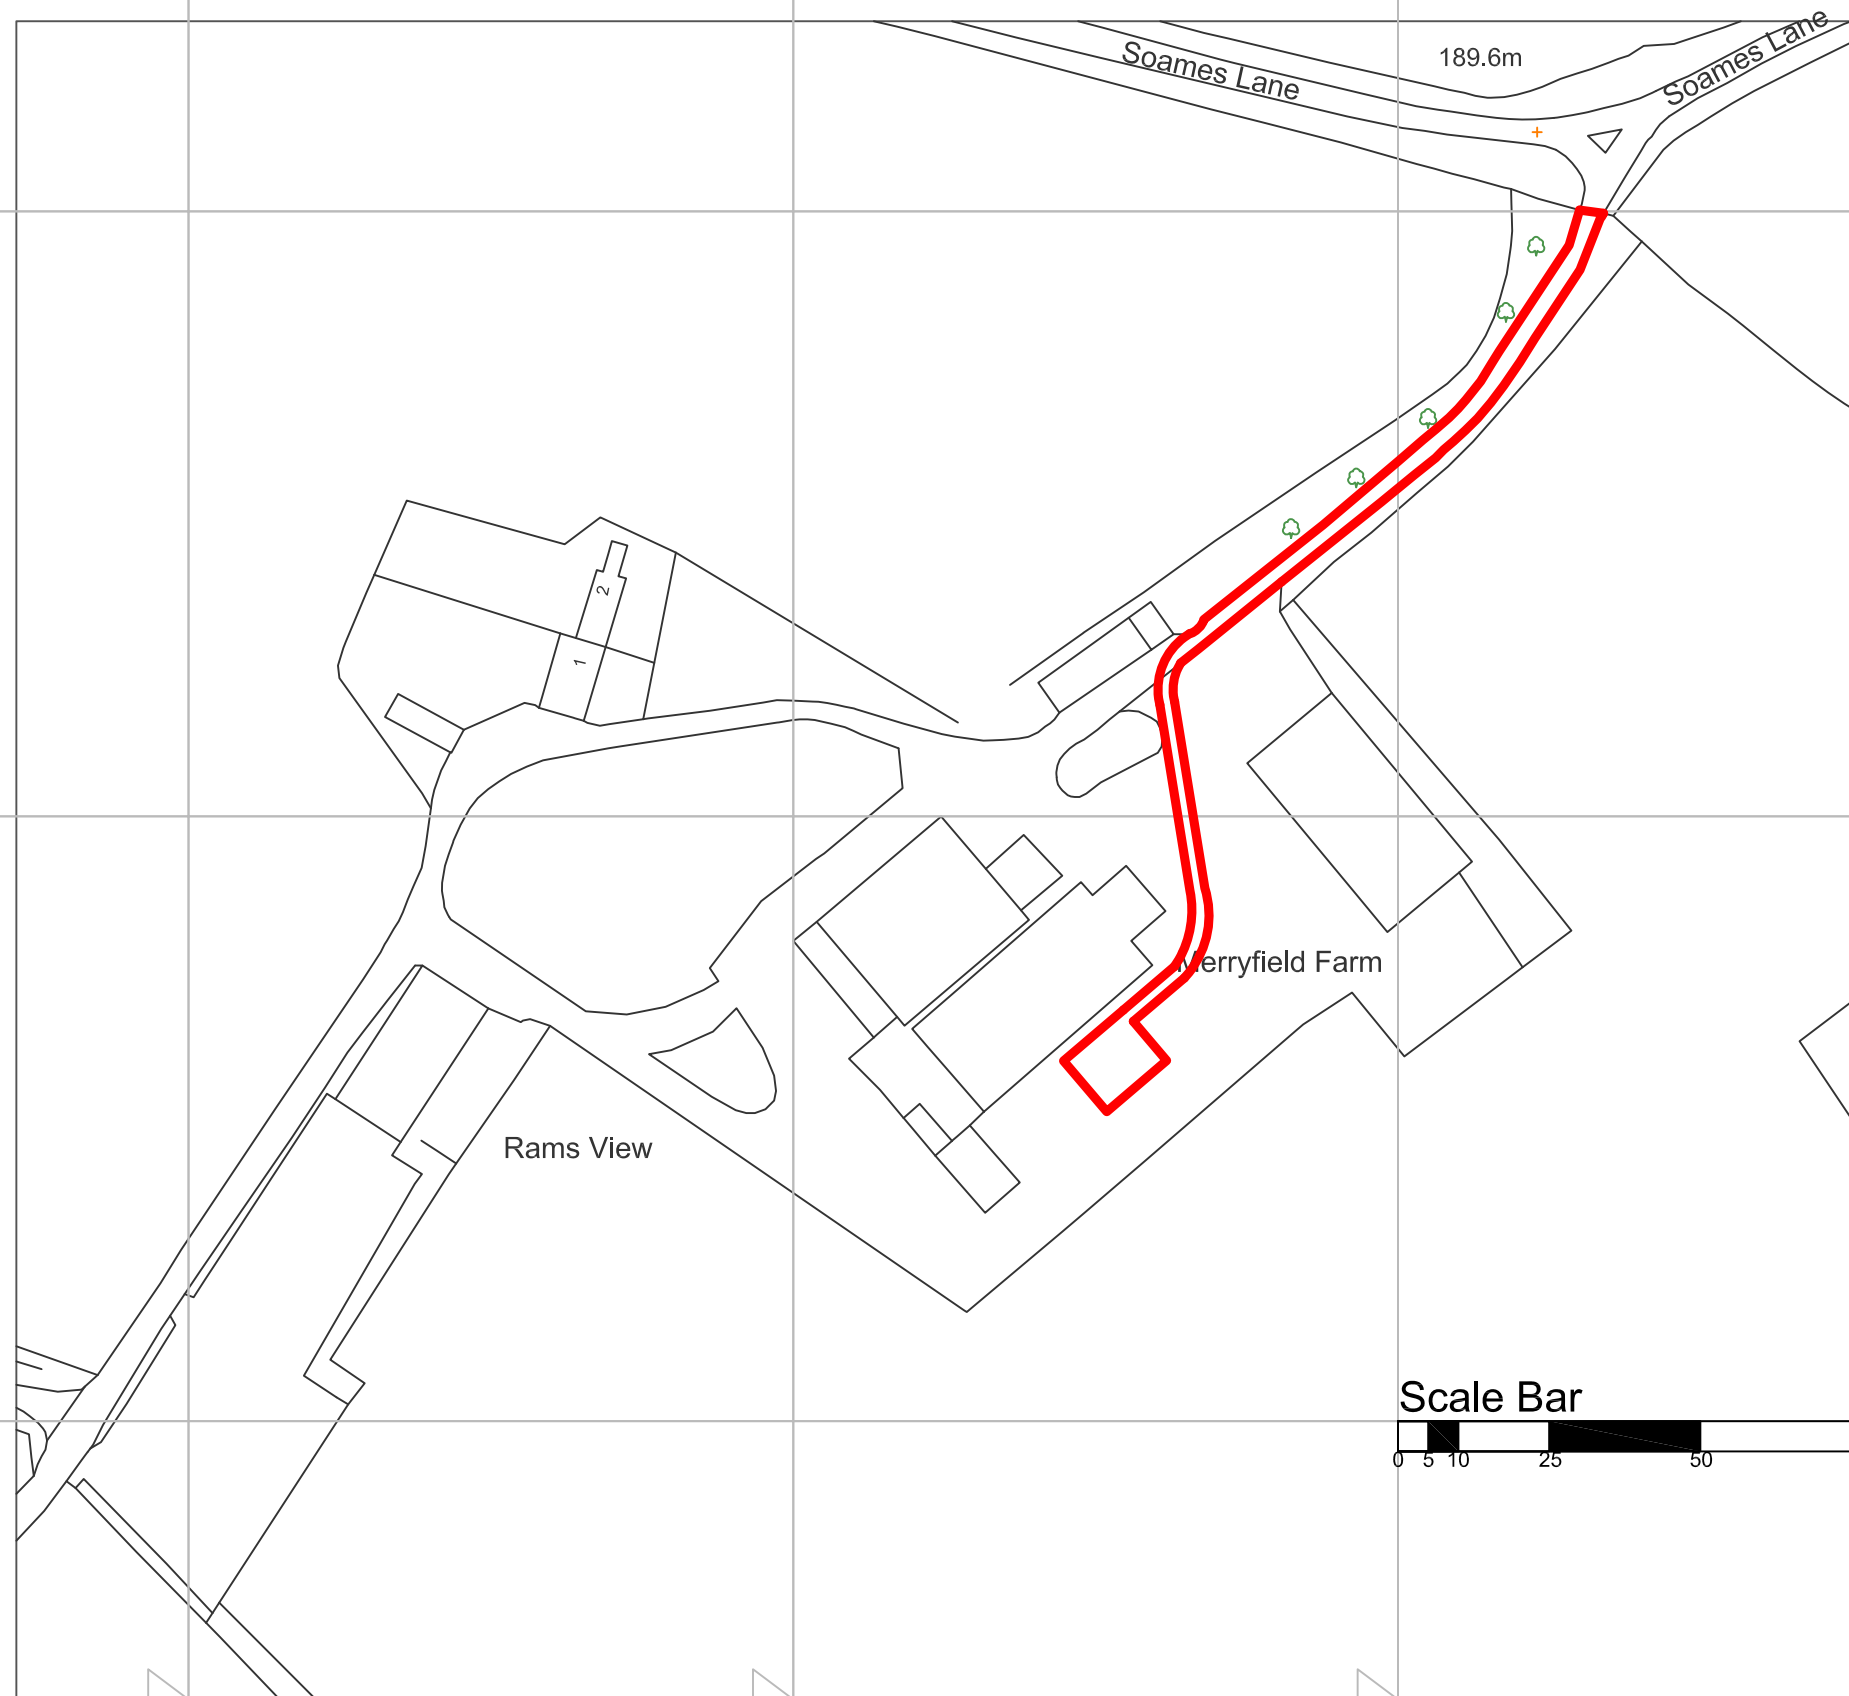

130400,

130300,

130200,

**Scale Bar**

0 5 10 25 50 100m

(c) Crown copyright, All rights reserved. 2022. License number 0100031673

Client:	Easi-space Limited
Project:	Merryfield Farm, Ropley
Title:	Site Location Plan/Block Plan
Drawing No:	Figure 1

**laister**

PARTNERS IN PLANNING

OS Licence Information:		
2021: 10019980		
Drawn	Nayan Gandhi	
Rev	Changes	Date

Oddfellows Hall, Ground Floor  
London road, Chipping Norton  
Oxfordshire OX7 5AR



Scale: 1:1,250

Paper Size: A3