
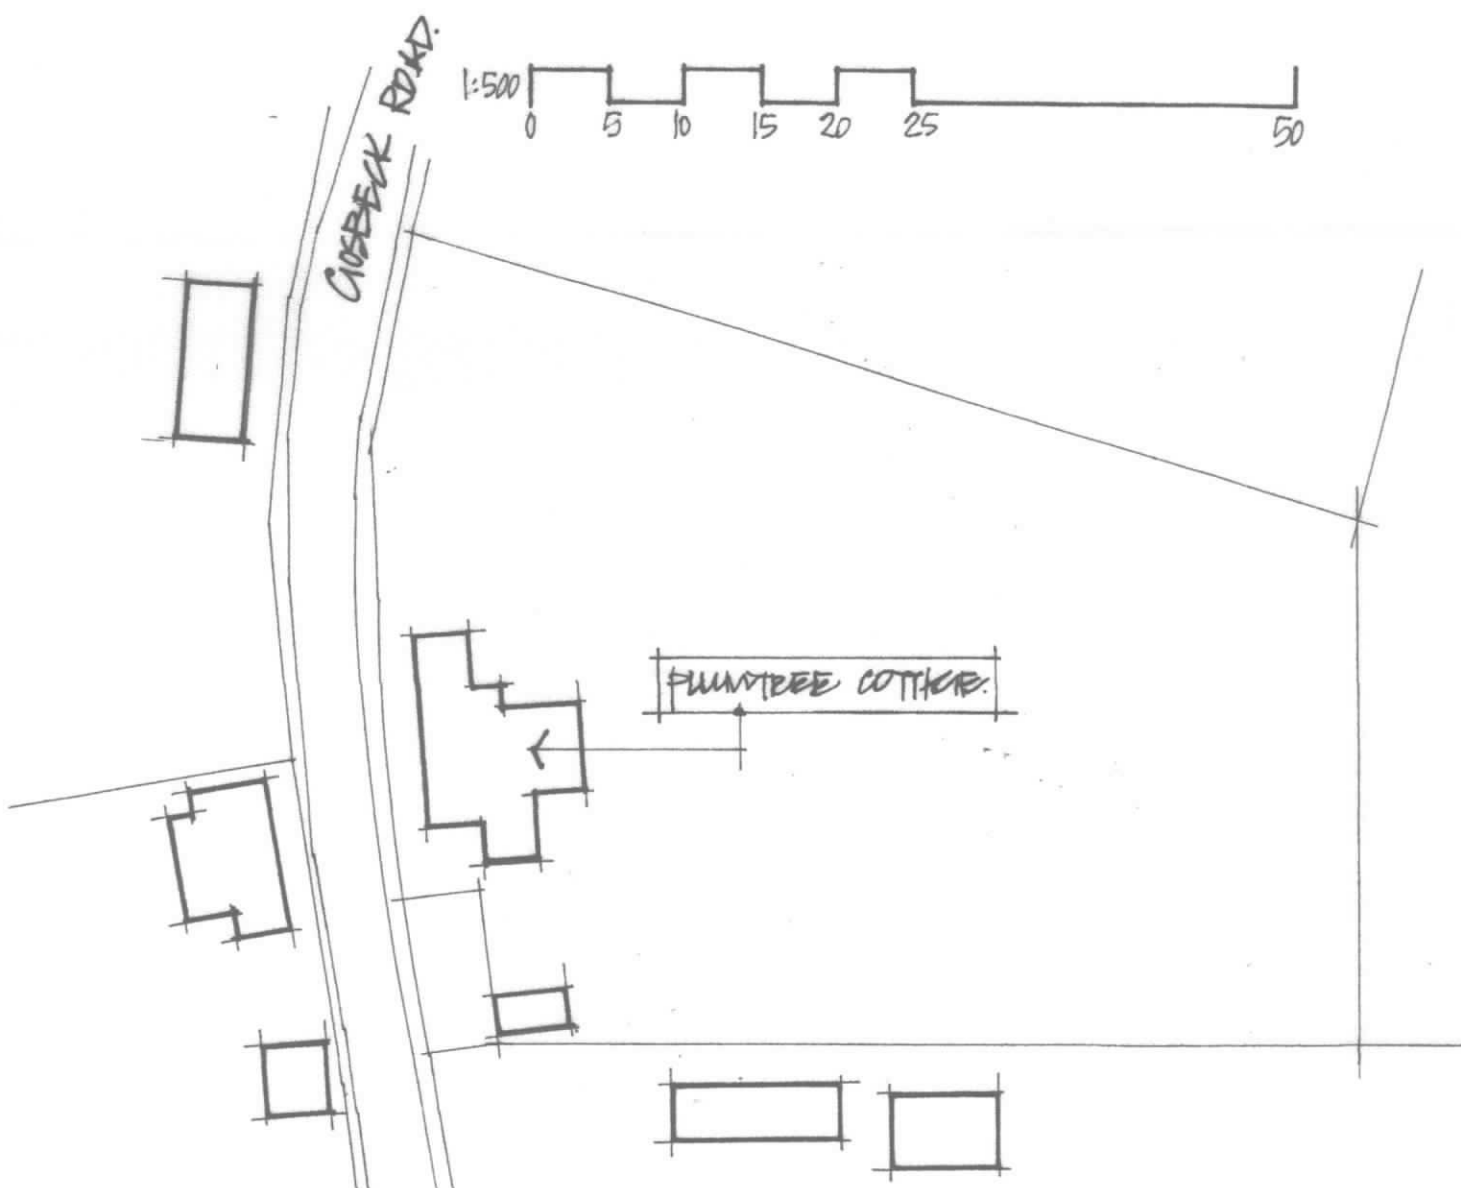


BLOCK PLAN AS PROPOSED.

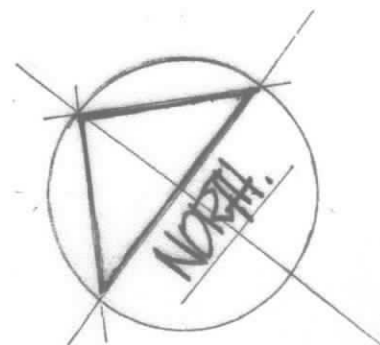

BLOCK PLAN AS EXISTING.

CLIENT	DRAWING	DATE	SCALE	REV.
MR. & MRS. I. PEPPER	PTD. HELM.06/2022/05	JULY 2022	1:500	
SITE	PROPOSAL.	KESGRAVE DESIGN CO. LTD 16, CEDAR AVENUE, KESGRAVE, IPSWICH, IP5 1EZ		
PLUMTREE COTTAGE CROSBECK ROAD HELMINGHAM SUFFOLK IP4 6ET	TWO STOREY REAR/SIDE EXTENSION TO DWELLING.	07840.695251.		