


ce Survey, (c) Crown Copyright 2022. All rights reserved. Licence number 100022432

LOCATION PLAN
SCALE 1:1250

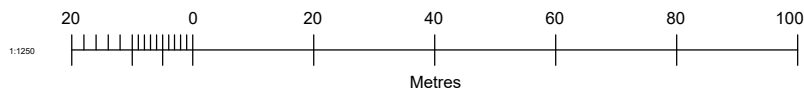

<p>Project Two new dwellings</p>	<p>Site Barn at Buena Vista Foxes Lane, Mendham IP20 0PE</p>	<p>HOLLINS <i>Architects, Surveyors & Planning Consultants</i></p> <p><i>The Guildhall Market Hill Framlingham Suffolk IP13 9BD</i></p> <p><i>Tel 01728 723959 E mail all@hollins.co.uk</i></p>	<p><small>This drawing is copyright. This drawing must not be scaled. Before commencing any work the contractor must set out and check all dimensions on site. This drawing to be read in conjunction with any consultants details. Any discrepancies must be reported to Hollins Architects & Surveyors.</small></p>
<p>Client Mr J Sisterson</p>	<p>Details Location Plan</p>		<p>Scale 1:1250 @ A4</p>
			<p>Date April 2022</p> <p>Drawn JT</p>
		<p>Drawing No. 22 28 - 01</p>	