



GENERAL NOTES  
 DRAWING CAN BE SCALED FOR PLANNING PURPOSES ONLY BUT IF IN ANY DOUBT ABOUT A DIMENSION OR ANY OF THE DRAWING INFORMATION PLEASE ASK CDRB ARCHITECTS LTD.

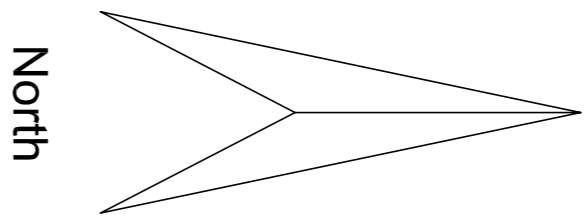


Block Plan  
 Scale 1:500 @ A1

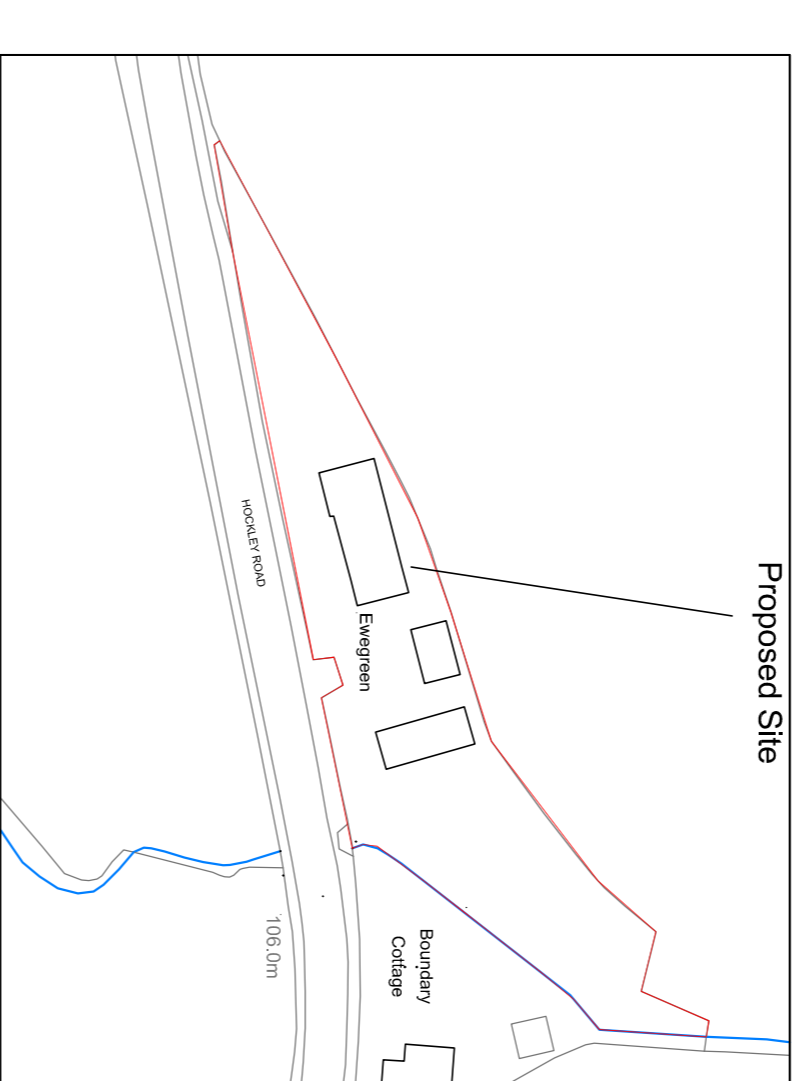

Location Plan  
 Scale 1:1250 @ A1

**PLANNING APPLICATION  
 SUBMISSION**

rev	date	by	checked by
 <b>cdrb architects ltd</b> <small>9 Mill Court        Hockley Road        Hatton, Leicestershire        LE12 7JH</small>			
<b>Job title</b> First Floor Extension at Ewe Green, Hockley Road, Hatton.			
<b>drawing title</b> Block Plan and Location Plan			
scale	drawn by	date	checked by
1:500 & 1:1250 @ A1	cr	June 2022	CDRB
job no	drawing no.	revision	
T2401	AL (P) 00	*	