


Section - A

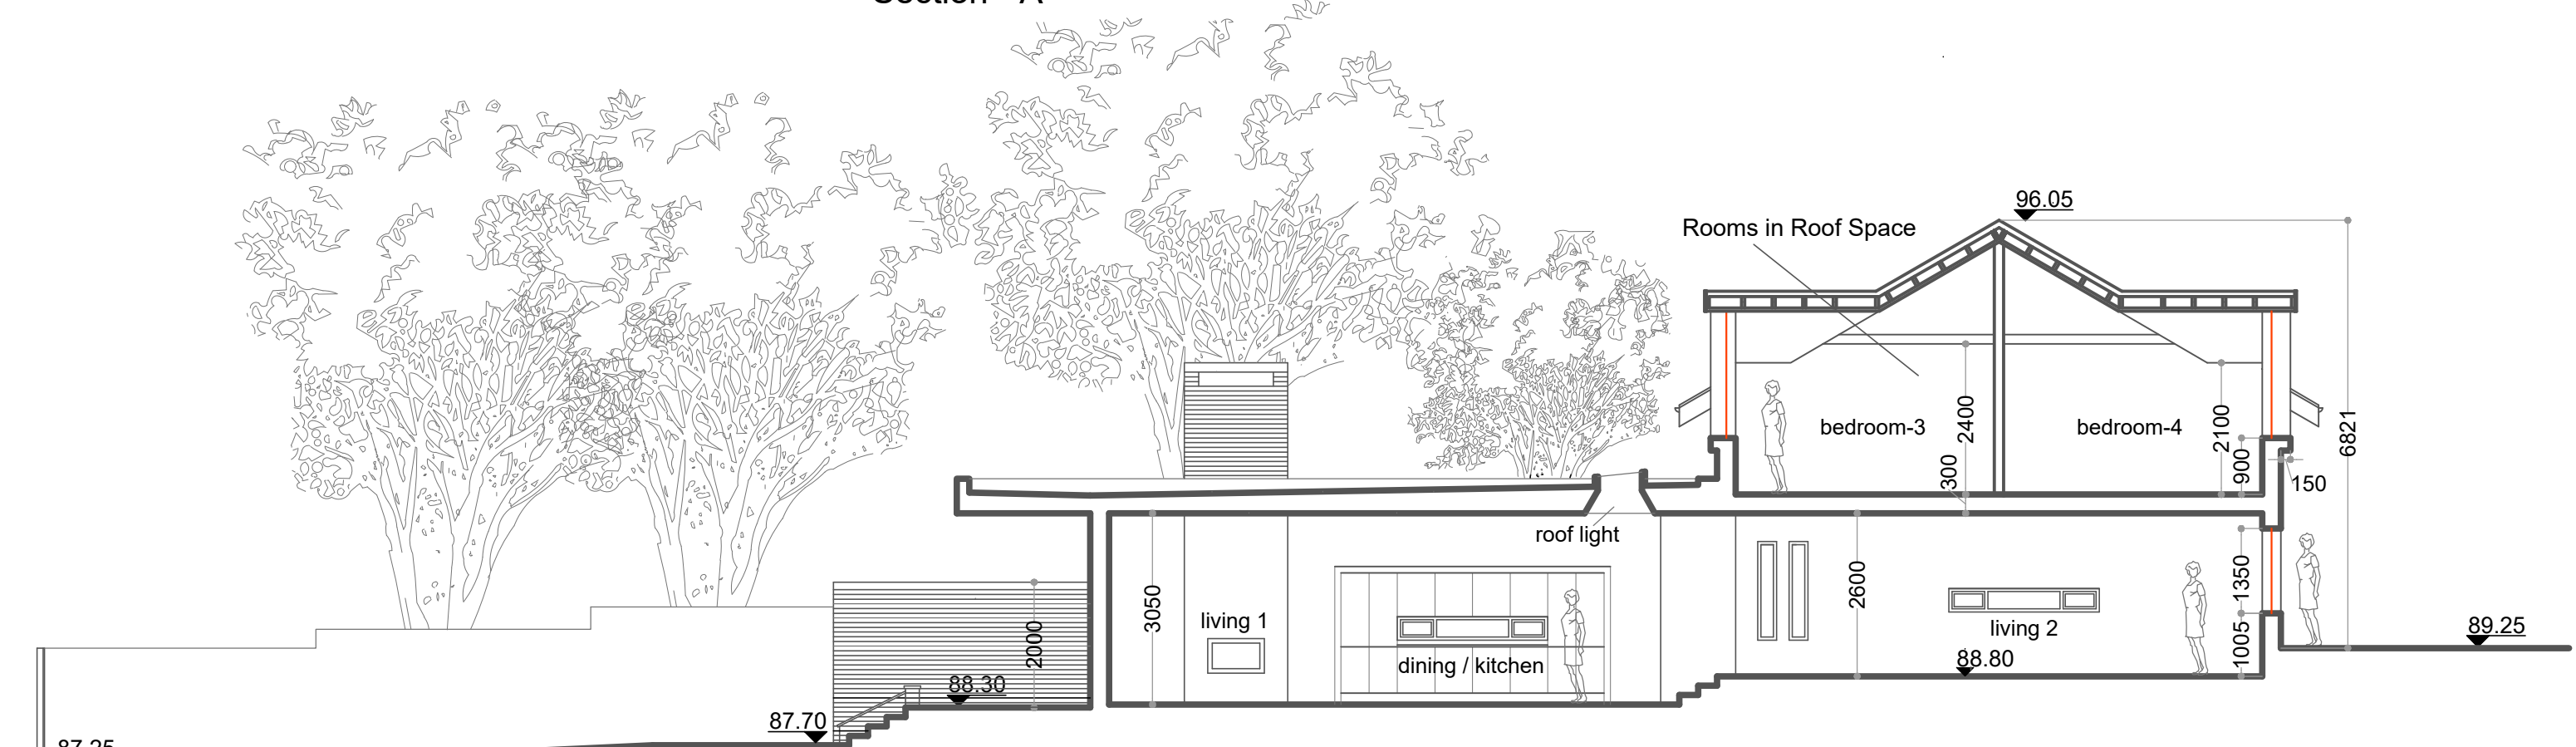

Section - B

Proposal - Cross Section



55 FIELDGATE LANE - Kenilworth

subject	print format	scale	drw. number	rev.
Proposal	A3	1:100	P.06	
Cross Section - A / B		subject		
		20.06.22		
Architect	Phone:		0044 7801 145 186	
Gunnar Karup, Wexler Lofts 410, Birmingham B1 3AQ	E-mail:		gunnarkarup@gmail.com	