
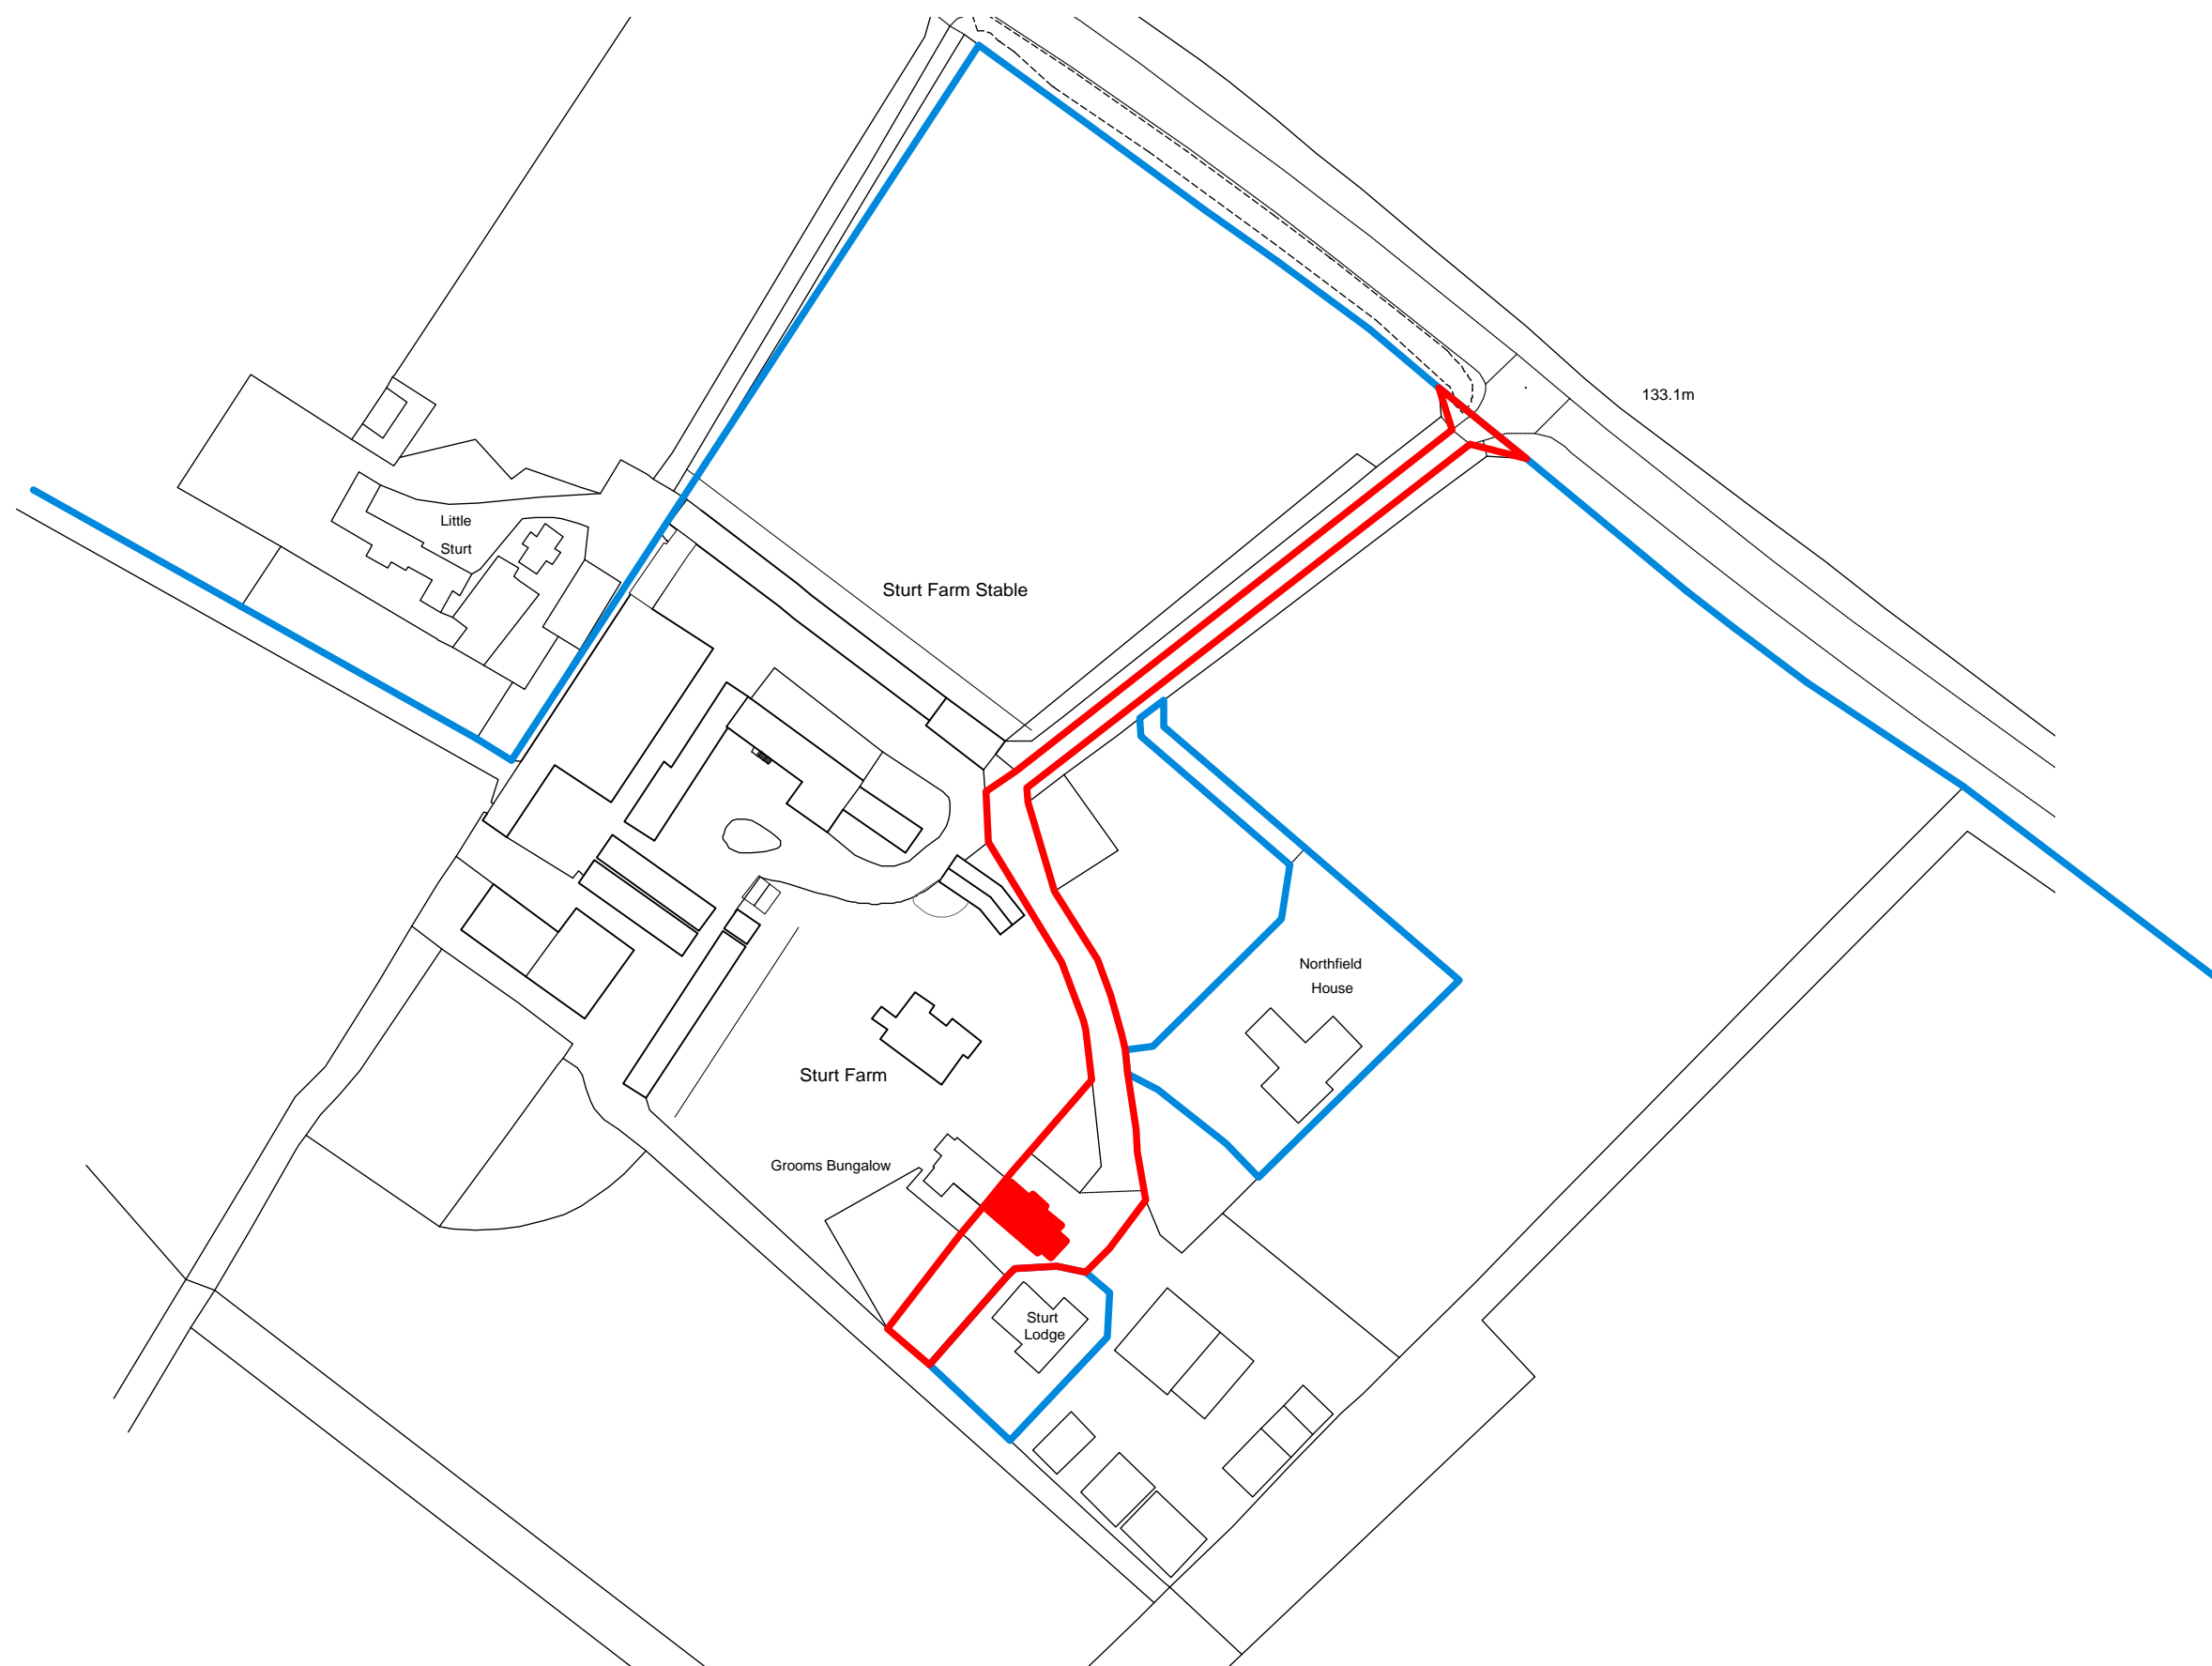


this drawing is to be read in conjunction with architects specification.  
written dimensions only to be worked from - do not scale.  
any discrepancies to be immediately reported to the architect.  
this drawing is subject to copyright and must not be copied or otherwise  
reproduced without the written permission of leslie burton architects

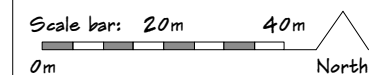

rev:		date:	
drawn:		checked:	

**RandellBurton**  
ARCHITECTS

1 west street chipping norton oxon  
ox7 5lh  
t 01608 644573  
e office@randellburton.co.uk  
&  
the studio - 7 william street - tiverton  
devon - ex16 6bj  
t 01884 254465  
e studio@randellburton.co.uk



**CLIENT:**  
Sturt Farm Burford Ltd

**PROJECT:**  
Alterations to Sturt Bungalow,  
Sturt Farm.

**DRG. TITLE:**  
Site location plan

**date:** July 2022 **scale:** 1:1250 @ A3

**JOB NO:**  
**16-0592-H3-000**

**Site location plan.** 1.1250