

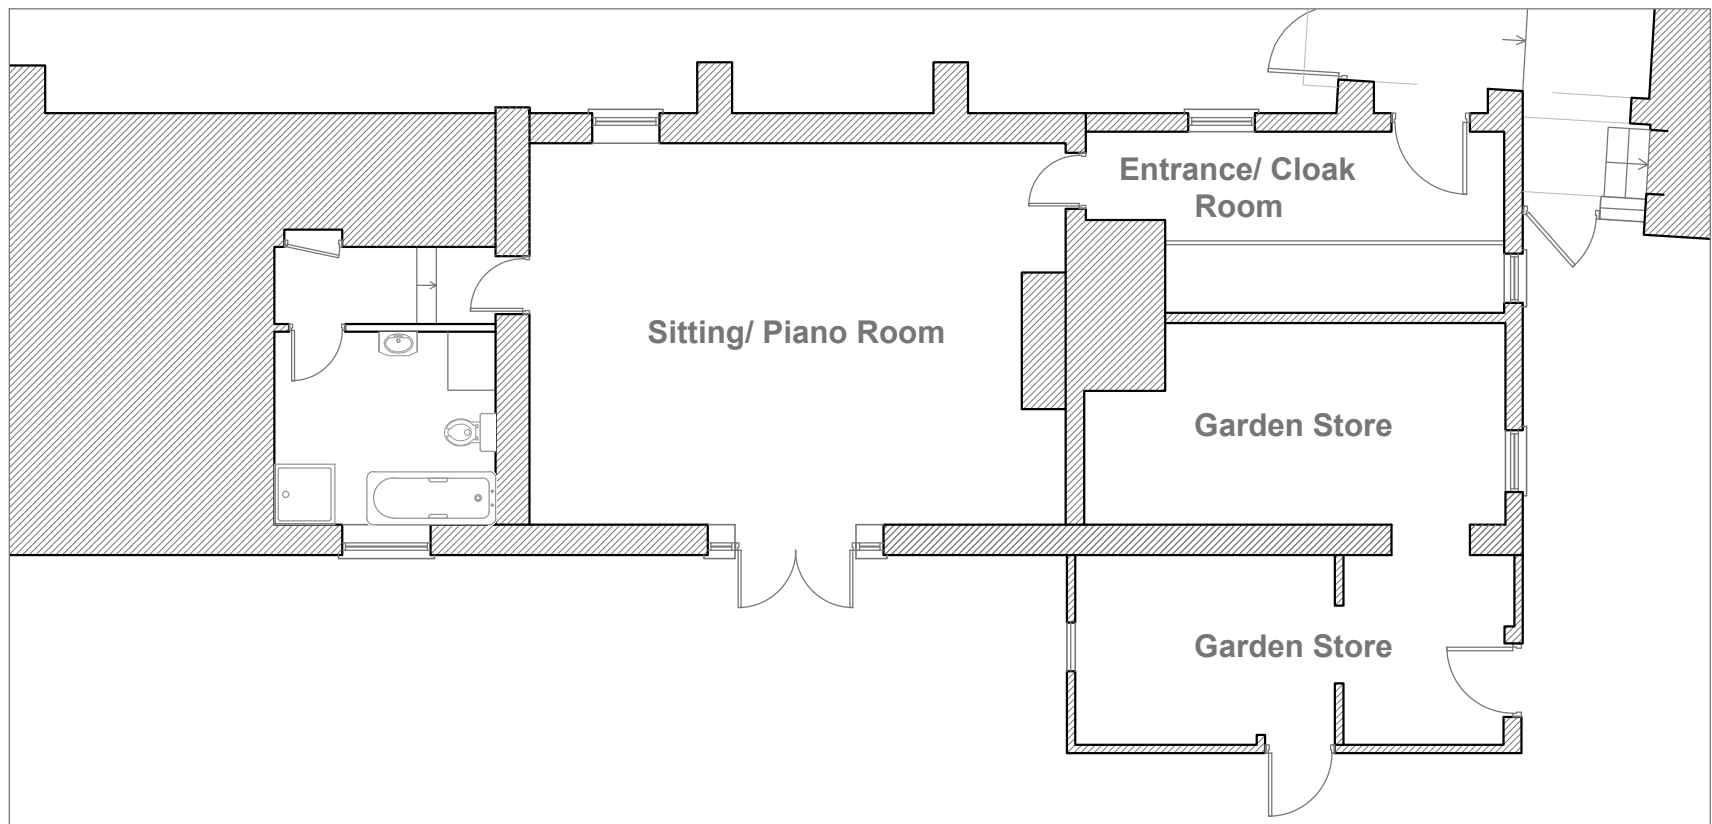


Existing Ground Plan 1:100 (Coach House)

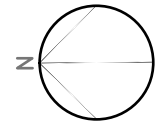

Proposed Ground Plan 1:100 (Coach House)

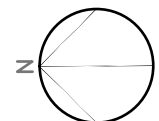

Do not scale off this drawing - All dimensions and setting out to be verified on site. If in doubt contact the originator for clarification. The contents of this drawing are covered by copyright and remain the property of Guy Forman Architect. The drawing is issued on the condition that it is not copied, reproduced, retained or disclosed to any unauthorised person, either wholly or in part without the consent in writing of Guy Forman Architect.

guyforman
ARCHITECT
Guy Forman BA (Hons) MArch
tel 07958 188257

Roughton Hall, Roughton
Proposed Fenestration Amendments to Coach House

Existing & Proposed Plans

Rev	Description	Date	By	Chk
For Listed Building Consent				
Scale:	1:100 @ A3	Date:	08/07/22	Drawn: GF
			Checked: GF	
Drawing No.: 382-PLN-EP-03				Rev: -