




- NOTES**
1. Do not scale drawing. If in doubt contact PLOT 74
  2. All dimensions are in millimeters unless noted otherwise
  3. Not for construction unless otherwise shown
  4. When appropriate, this drawing to be read in conjunction with project specific Designers Risk Assessments, produced in accordance with requirements of Regulation 13 of the Construction (Design and Management) Regulations 1994
  5. The design shown on this drawing is the property of PLOT 74 and is not to be used or the drawing copied, communicated or disclosed, in whole or in part, except in accordance with a contract, license or agreement in writing with PLOT 74

**REVISION**  
REV - DATE - DESCRIPTION - (INITIALS)

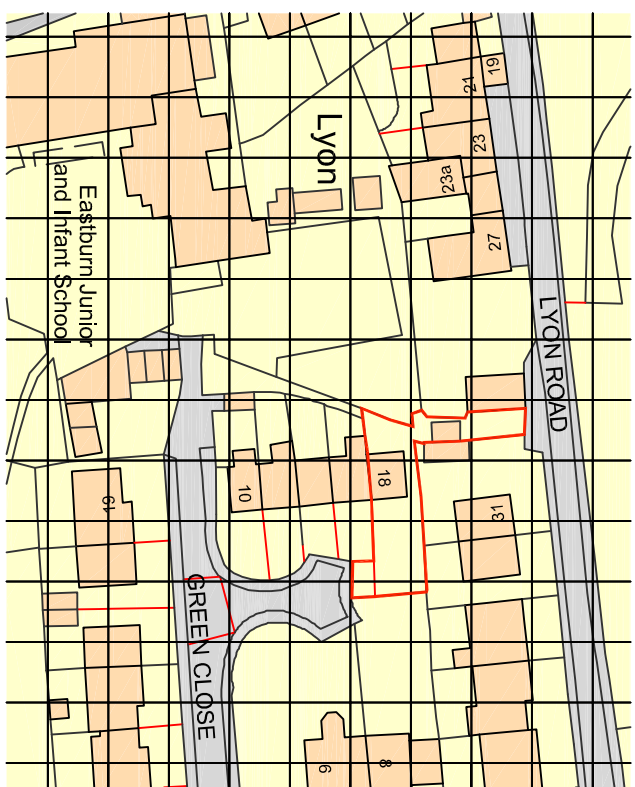

**LOCATION PLAN**  
SCALE 1:1250 @ A4

**Project:**  
18 Green Close,  
Eastburn,  
Keighley,  
BD20 8LX

**Drawing Title:**  
Site Location Plan

<b>Drawing status:</b>	PLANNING
<b>Cad reference:</b>	N/A
<b>Drawn:</b>	RAL
<b>Team:</b>	RAL
<b>Date:</b>	30/05/2022
<b>Scale:</b>	1:1250@A4



**Drawing no: 2022-563-A001**