

LES ANDREWS MCIAT

Chartered Architectural Technologist & Building Design Consultant
Street Farm, Beck Street, Hepworth, Diss, Norfolk, IP22 2PN. Tel: 01359 254278

MEMBER OF THE CHARTERED INSTITUTE OF ARCHITECTURAL TECHNOLOGISTS

DRAWING

PASSING PLACE LAYOUT PLAN AS PROPOSED.

PROJECT

CONVERSION OF AGRICULTURAL BUILDING
TO DANCE HALL, HILL FARM, HUGGINS LANE,
STOKE ASH, IP23 7ER,
FOR HILL FARM PARTNERSHIP


DRAWING NO.
2130/08

B

SCALE 1:2500 @ A3

DATE JUNE 2022

This drawing is Copyright of Les Andrews MCIAT and cannot be reproduced without written consent.
Do not scale. Use figured dimensions only. All discrepancies to be reported immediately to Les Andrews MCIAT

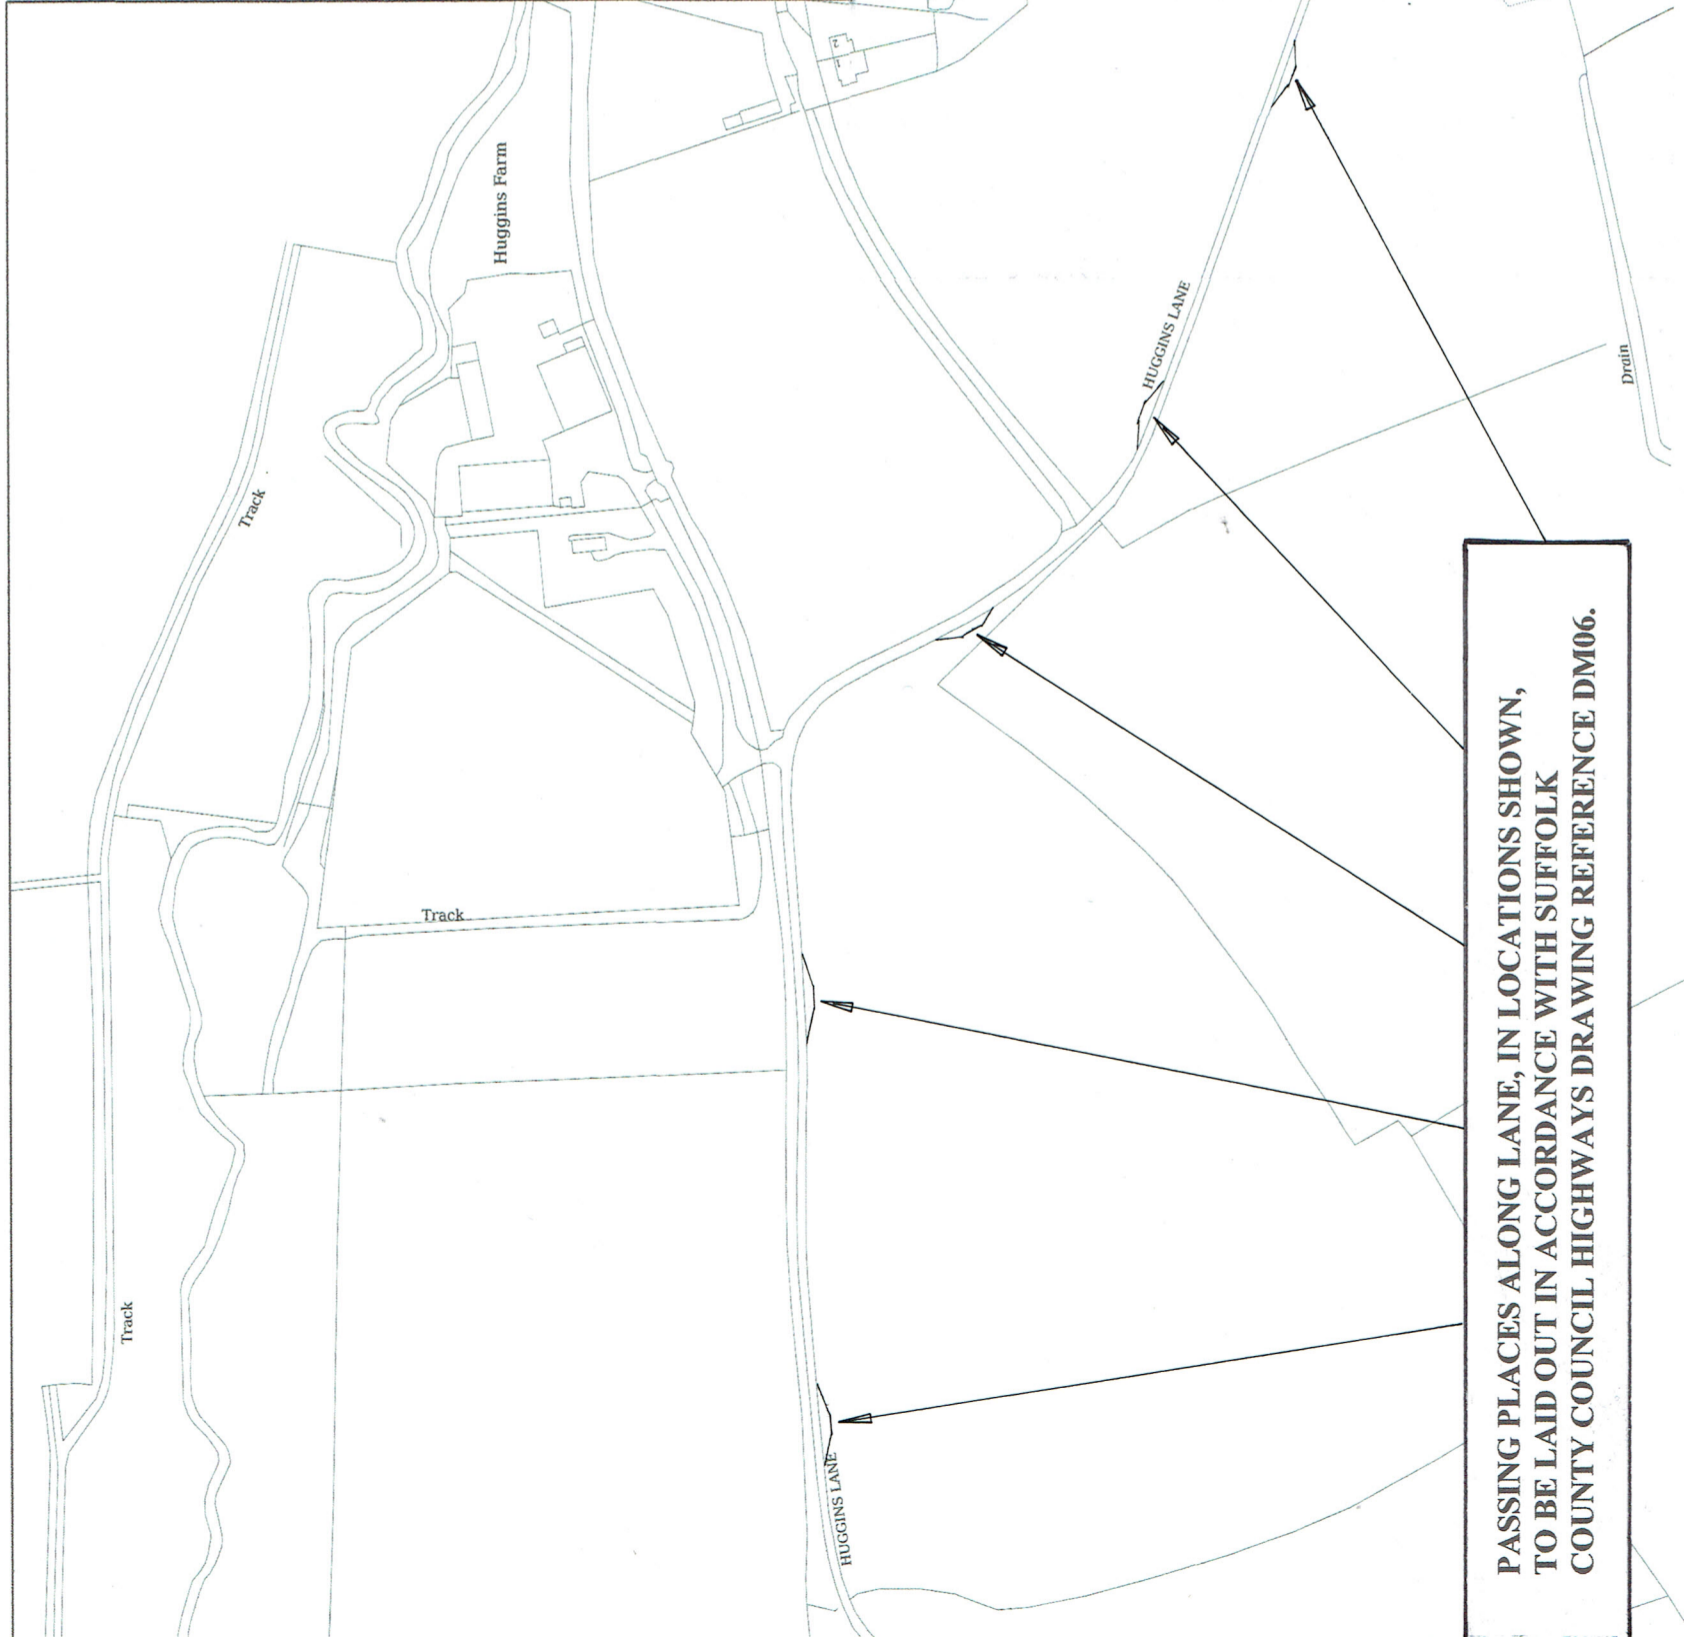

PASSING PLACES ALONG LANE, IN LOCATIONS SHOWN,
TO BE LAID OUT IN ACCORDANCE WITH SUFFOLK
COUNTY COUNCIL HIGHWAYS DRAWING REFERENCE DM06.