

LES ANDREWS MCIAT

Chartered Architectural Technologist & Building Design Consultant
Street Farm, Beck Street, Hepworth, Diss, Norfolk, IP22 2PN. Tel: 01359 254278
MEMBER OF THE CHARTERED INSTITUTE OF ARCHITECTURAL TECHNOLOGISTS

DRAWING

LOCATION PLAN.

PROJECT

CONVERSION OF AGRICULTURAL BUILDING
TO DANCE HALL, HILL FARM, HUGGINS LANE,
STOKE ASH, IP23 7ER,
FOR HILL FARM PARTNERSHIP

DRAWING NO.


2130/09

B

SCALE 1:2500 @ A3

DATE JUNE 2022

This drawing is Copyright of Les Andrews MCIAT and cannot be reproduced without written consent.
Do not scale. Use figured dimensions only. All discrepancies to be reported immediately to Les Andrews MCIAT

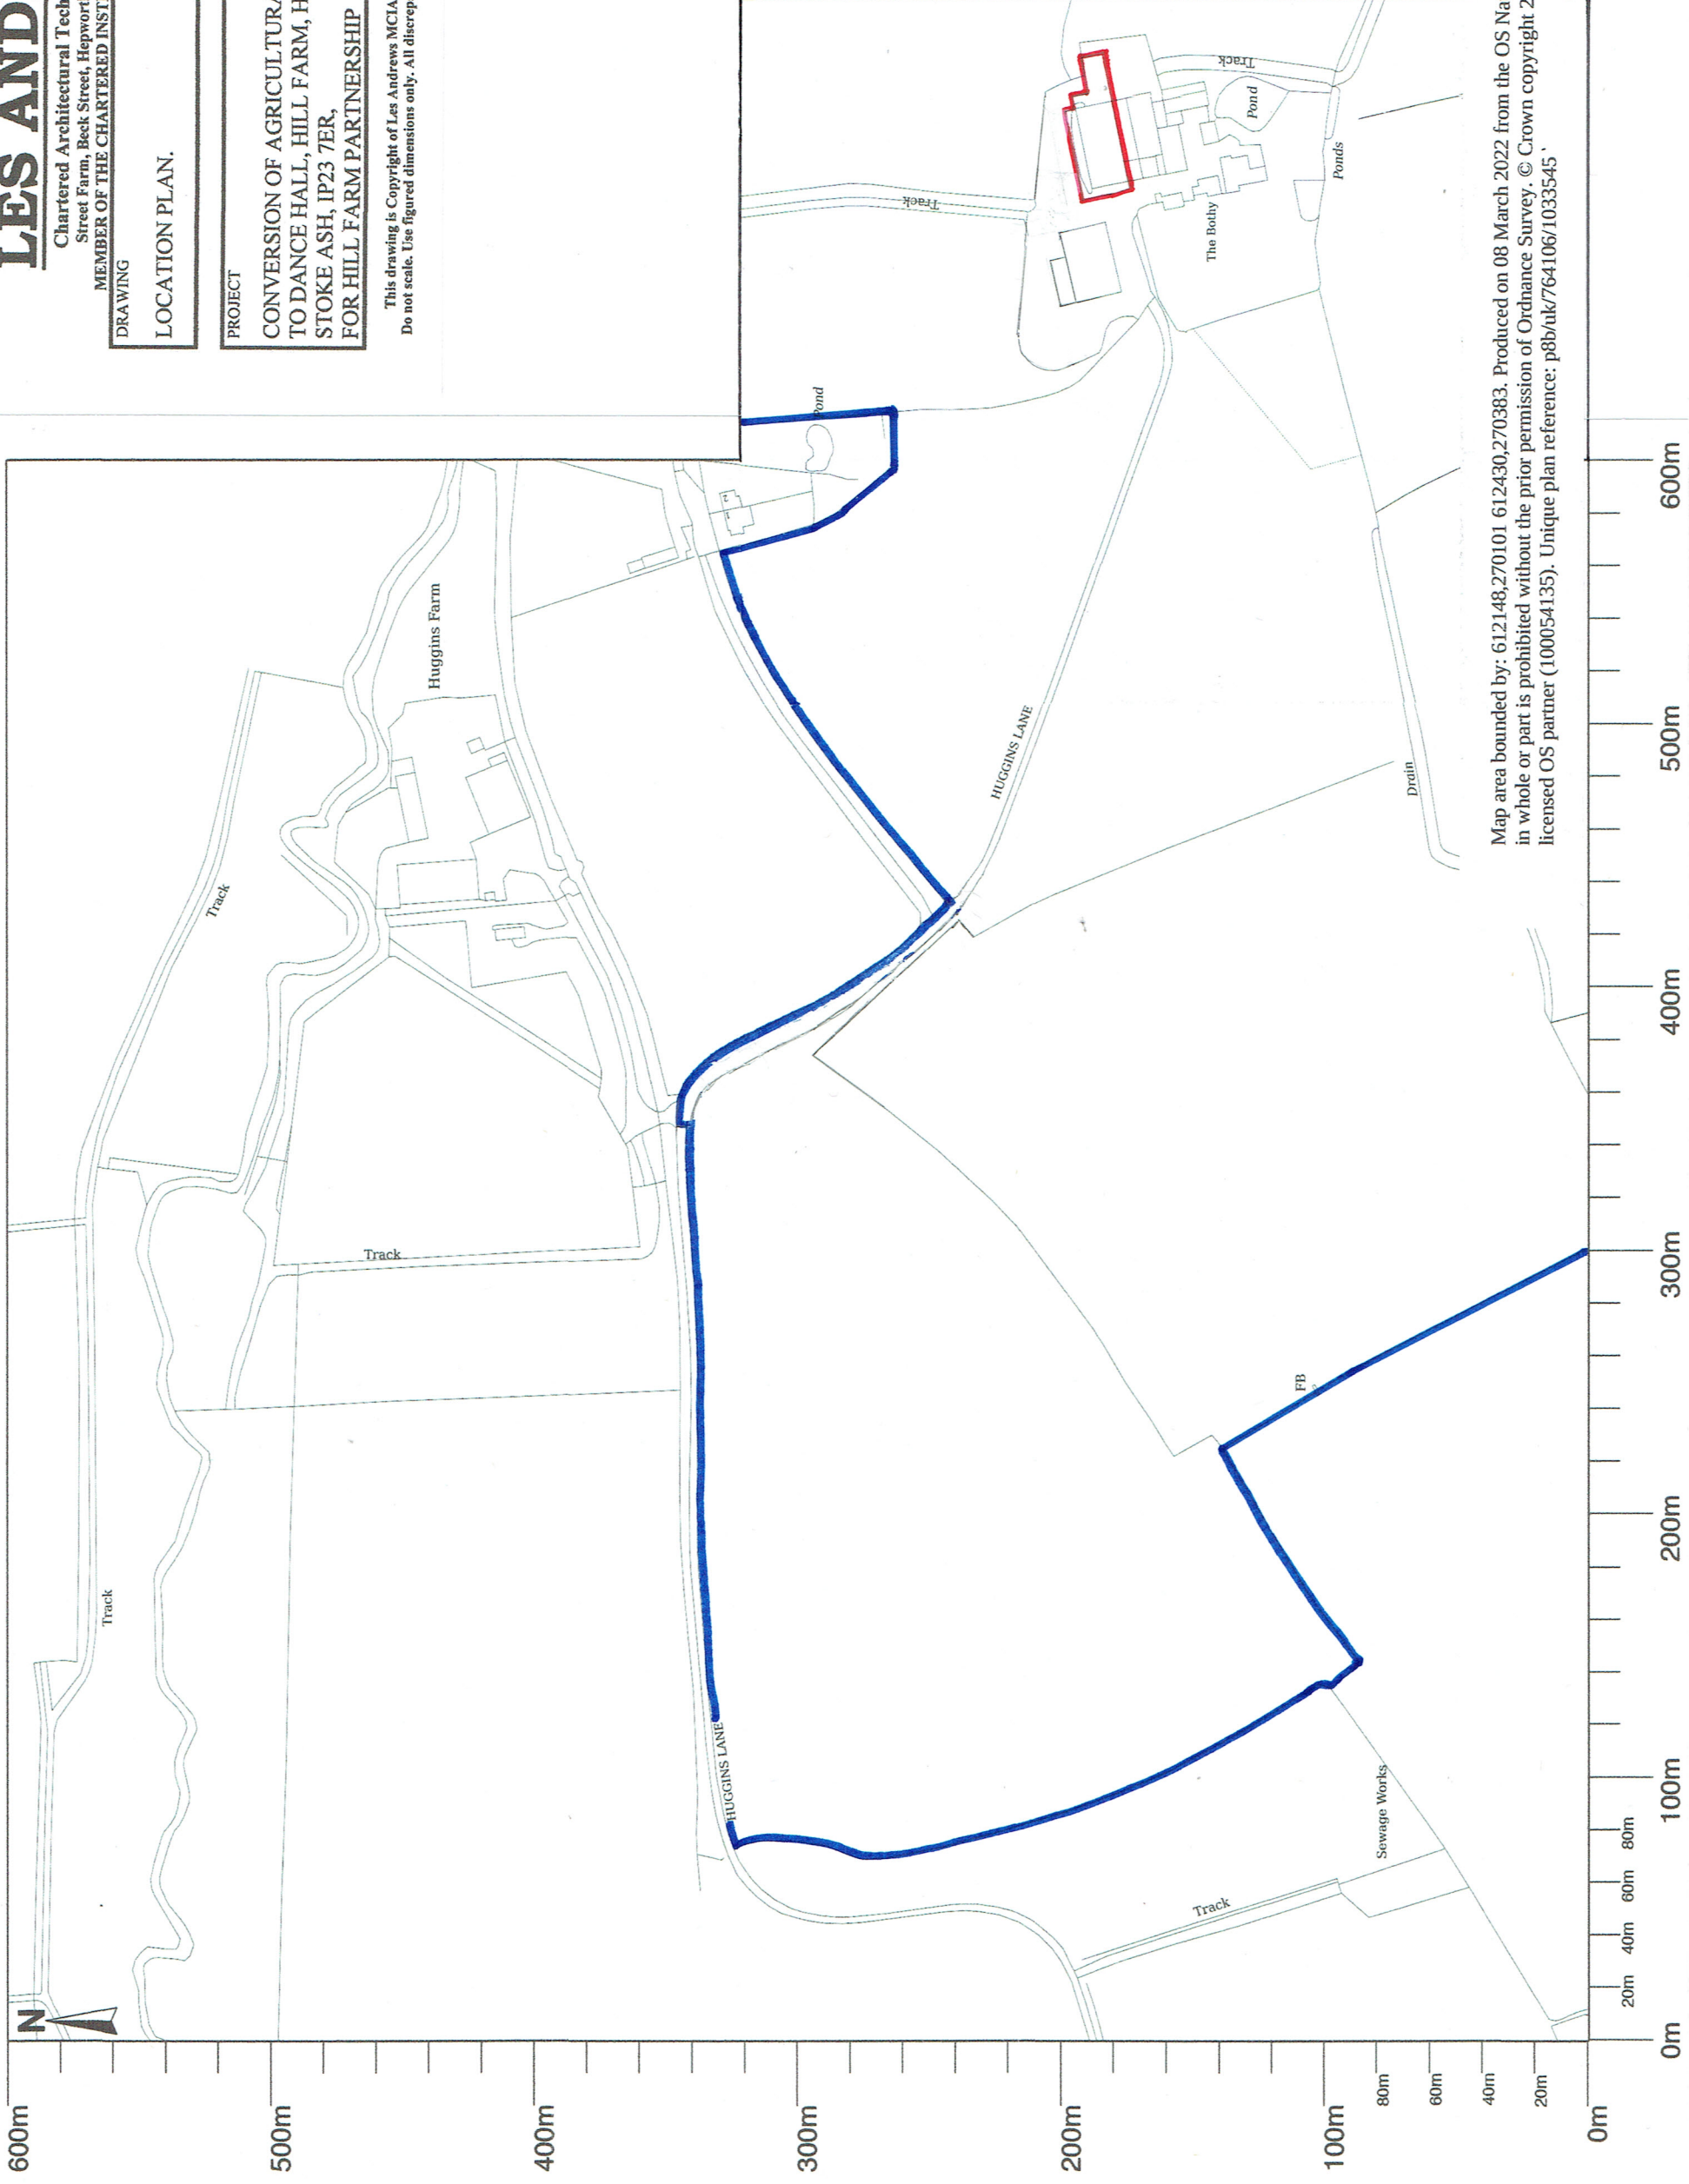

Map area bounded by: 612148,270101 612430,270383. Produced on 08 March 2022 from the OS National Geographic Database. Reproduction in whole or part is prohibited without the prior permission of Ordnance Survey. © Crown copyright 2022. Supplied by UKPlanningMaps.com a licensed OS partner (100054135). Unique plan reference: p8b/uk/764106/1033545.

Map area bounded by: 611655,270060 612255,270660. Produced on 08 March 2022 from the OS National Geographic Database. Reproduction in whole or part is prohibited without the prior permission of Ordnance Survey. © Crown copyright 2022. Supplied by UKPlanningMaps.com a licensed OS partner (100054135). Unique plan reference: a3600/uk/764106/1033542