


NORTH

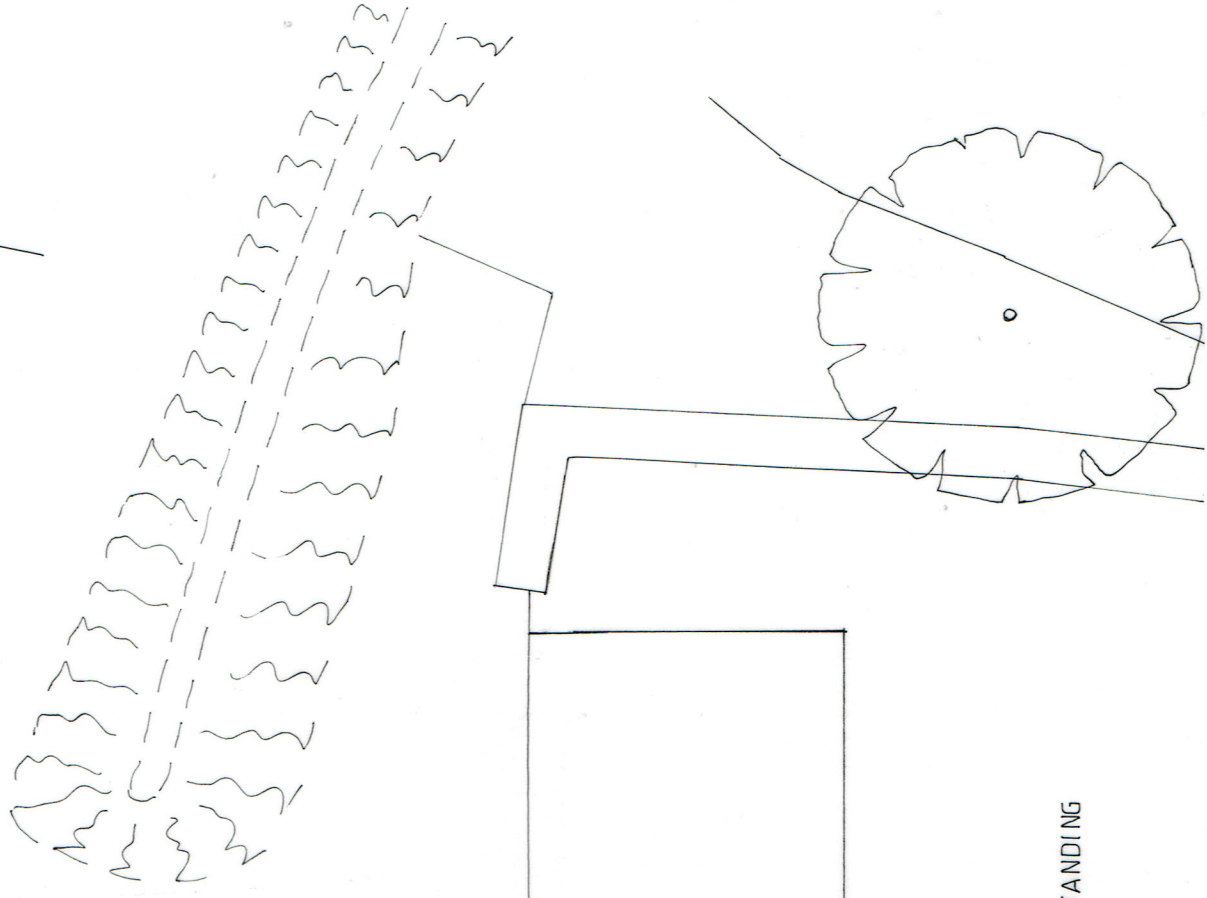

CURTILAGE = 405 m²

PROPOSED DANCE HALL


FOOTPRINT = 469.6 m²

HARDSTANDING

BARNS

BARN

PROW

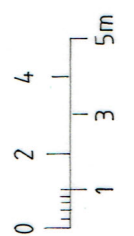

LES ANDREWS MCIAT

Chartered Architectural Technologist & Building Design Consultant
Street Farm, Beck Street, Hepworth, Diss, Norfolk, IP22 2PN. Tel: 01359 254278

MEMBER OF THE CHARTERED INSTITUTE OF ARCHITECTURAL TECHNOLOGISTS

DRAWING
CURTILAGE PLAN AS PROPOSED.

DRAWING NO. 2130/06	
SCALE 1:200 @ A3	DATE JUNE 2022
PROJECT CONVERSION OF AGRICULTURAL BUILDING TO DANCE HALL, HILL FARM, HUGGINS LANE, STOKE ASH, IP23 7ER, FOR HILL FARM PARTNERSHIP	

This drawing is Copyright of Les Andrews MCIAT and cannot be reproduced without written consent.
Do not scale. Use figured dimensions only. All discrepancies to be reported immediately to Les Andrews MCIAT