
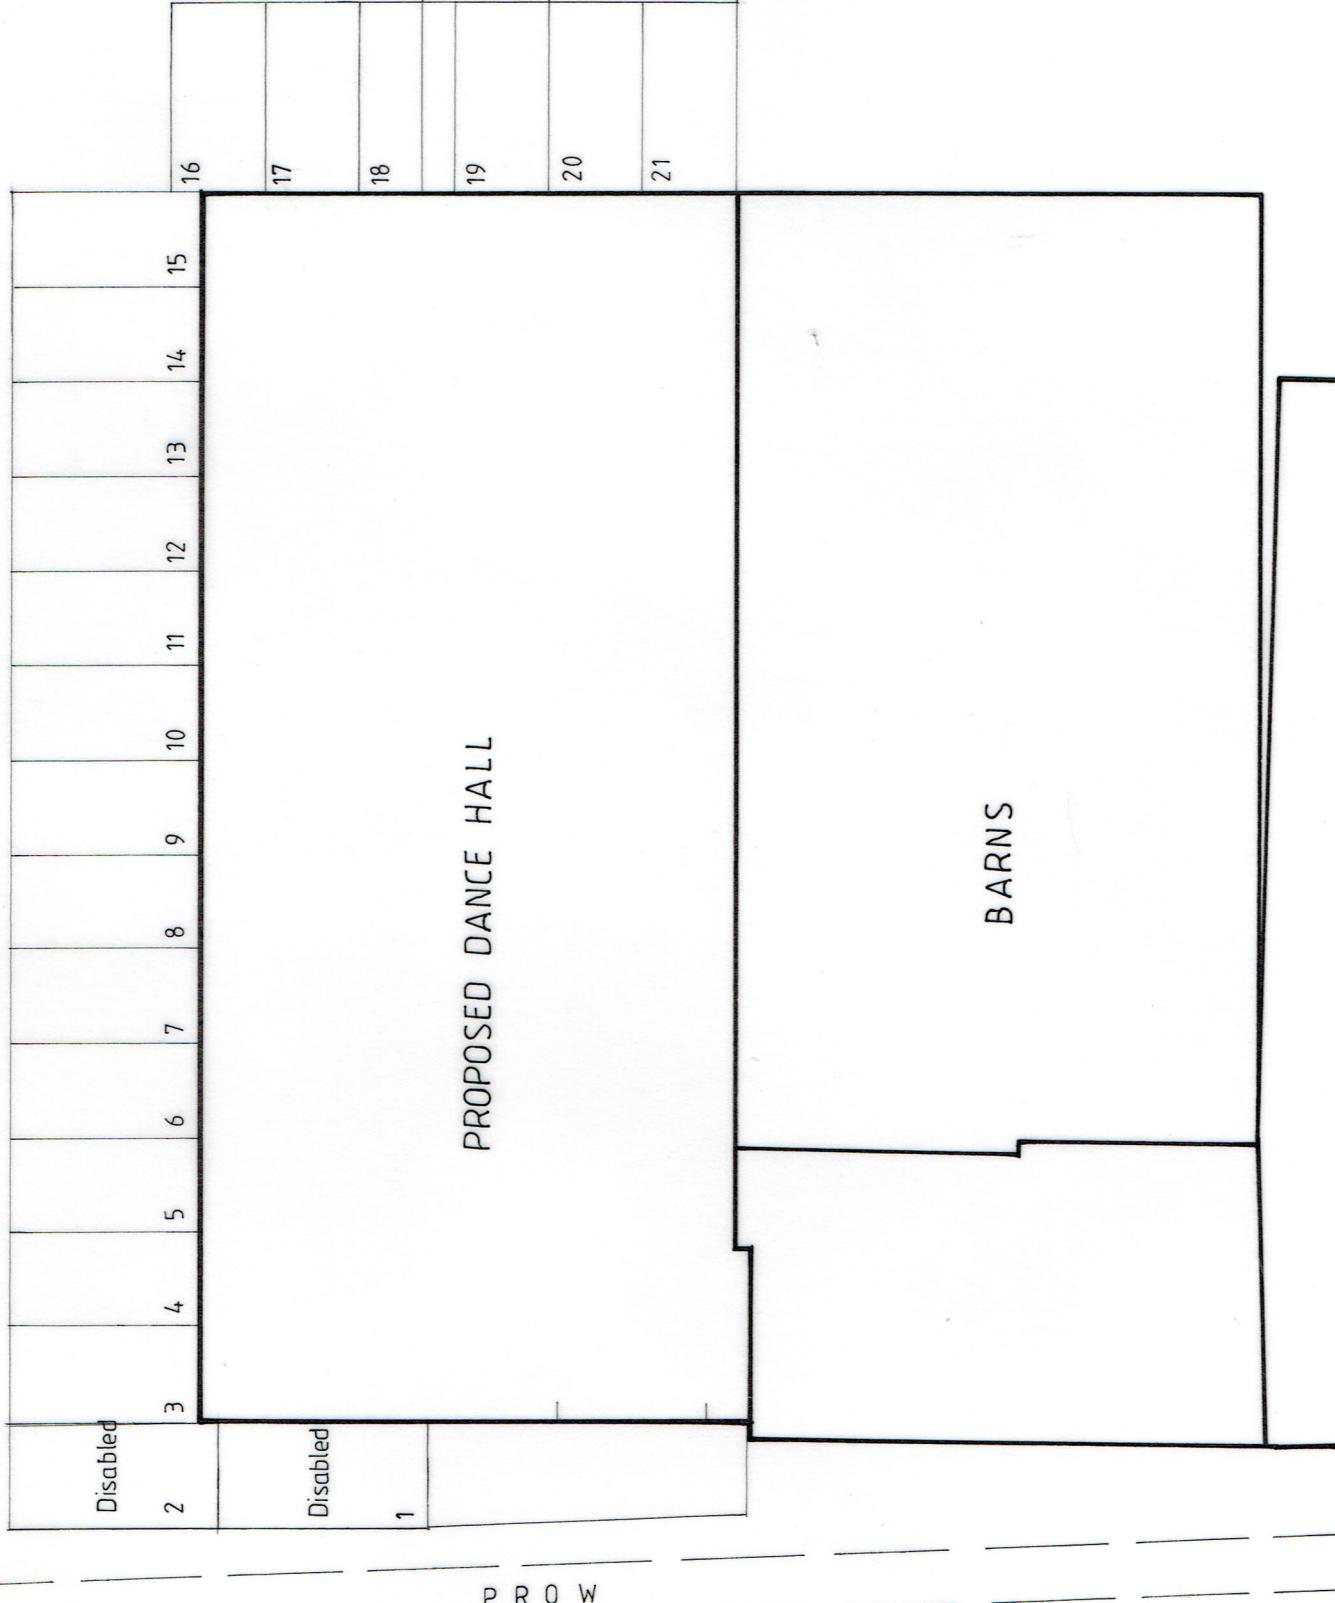


NORTH

CAR PARKING SPACE = 2.5 x 5.0m

DISABLED PARKING SPACE = 2.9 x 5.5m

ELECTRIC VEHICLE CHARGING POINTS TO BE PROVIDED.

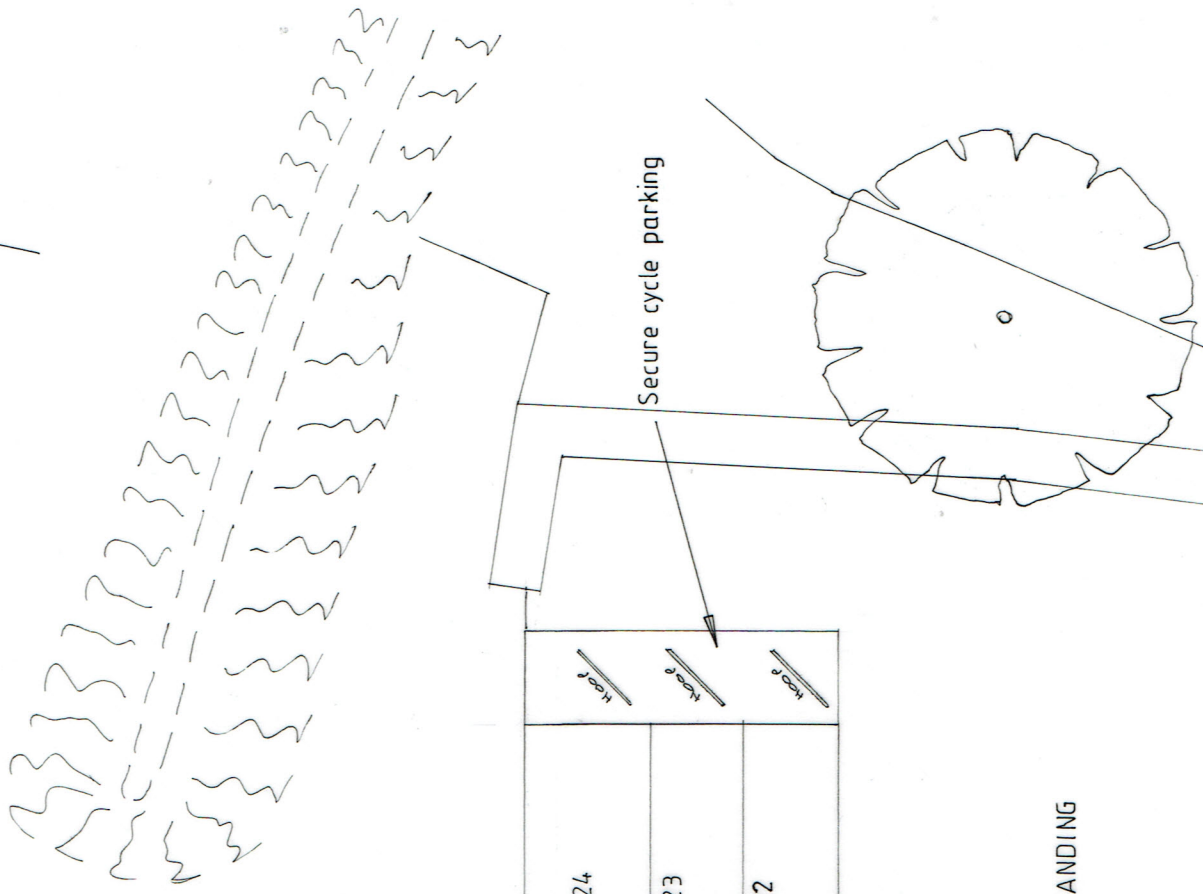

# LES ANDREWS MCIAT

Chartered Architectural Technologist & Building Design Consultant  
 Street Farm, Beck Street, Hepworth, Diss, Norfolk, IP22 2PN. Tel: 01359 254278  
 MEMBER OF THE CHARTERED INSTITUTE OF ARCHITECTURAL TECHNOLOGISTS

DRAWING

PARKING LAYOUT PLAN AS PROPOSED.

PROJECT

CONVERSION OF AGRICULTURAL BUILDING  
 TO DANCE HALL, HILL FARM, HUGGINS LANE,  
 STOKE ASH, IP23 7ER,  
 FOR HILL FARM PARTNERSHIP


DRAWING NO.

2130/07

D

SCALE 1:200 @ A3

DATE JUNE 2022

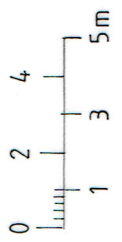

This drawing is Copyright of Les Andrews MCIAT and cannot be reproduced without written consent.  
 Do not scale. Use figured dimensions only. All discrepancies to be reported immediately to Les Andrews MCIAT