



MapServe

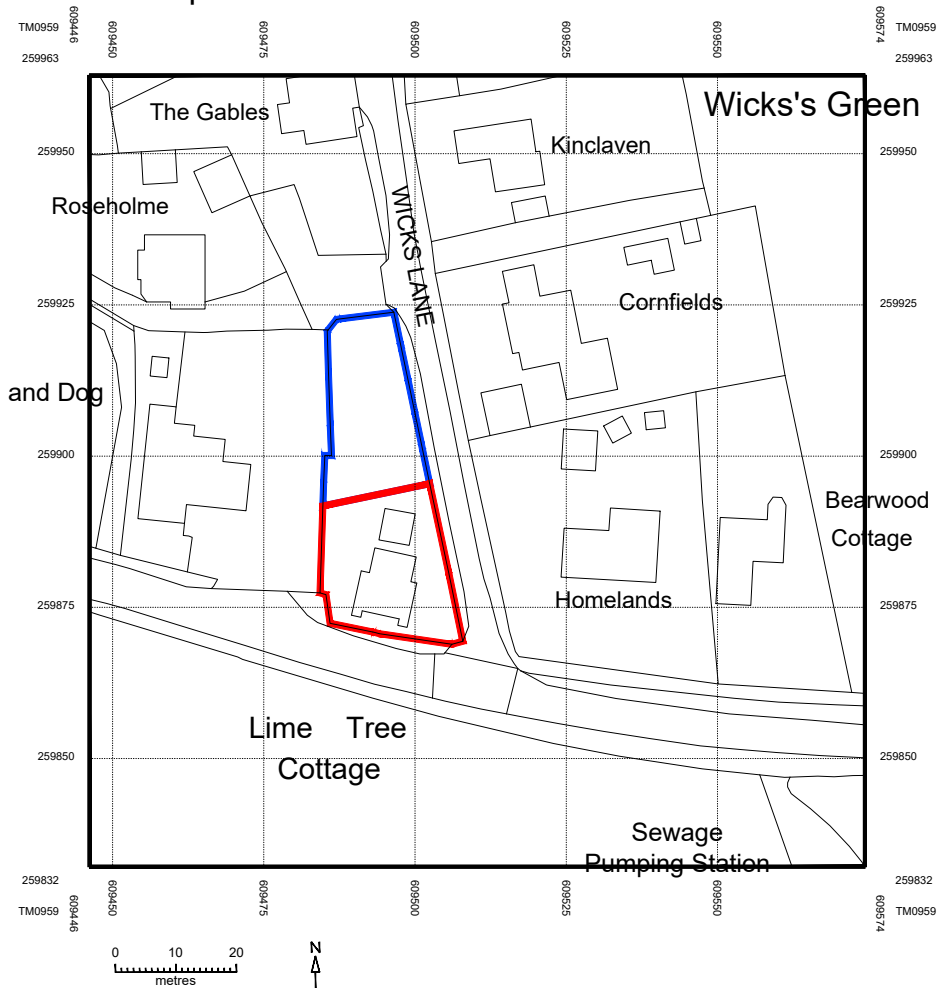

© Crown copyright 2022 Ordnance Survey 100053143
Cadastral data is subject to Crown copyright and is reproduced with permission of HM Land Registry.

| | | | | |
|--|------|---------|--|---------|
| Rev. | Date | Details | Drawn | Checked |
| Issued for: | | | | |
| PLANNING | | | | |
| Project/Client: | | | Project No: | |
| Proposed Internal Remodelling and 2 Storey Side Extension (nos.1 & 2 Wicks Lane Forward Green, Earl Stonham) | | | 0541 | |
| | | | Dwg No: | Rev: |
| | | | CO-001 | A |
| | | | Scale: 1:1250 @ A4 | |
| Drawing: | | | North:  | |
| Site Location Plan | | | Drawn By: | Date: |
| | | | PJA | 07/2022 |
| | | | Checked By: | Date: |
| | | | PJA | 07/2022 |