




DC
JUNE . 21

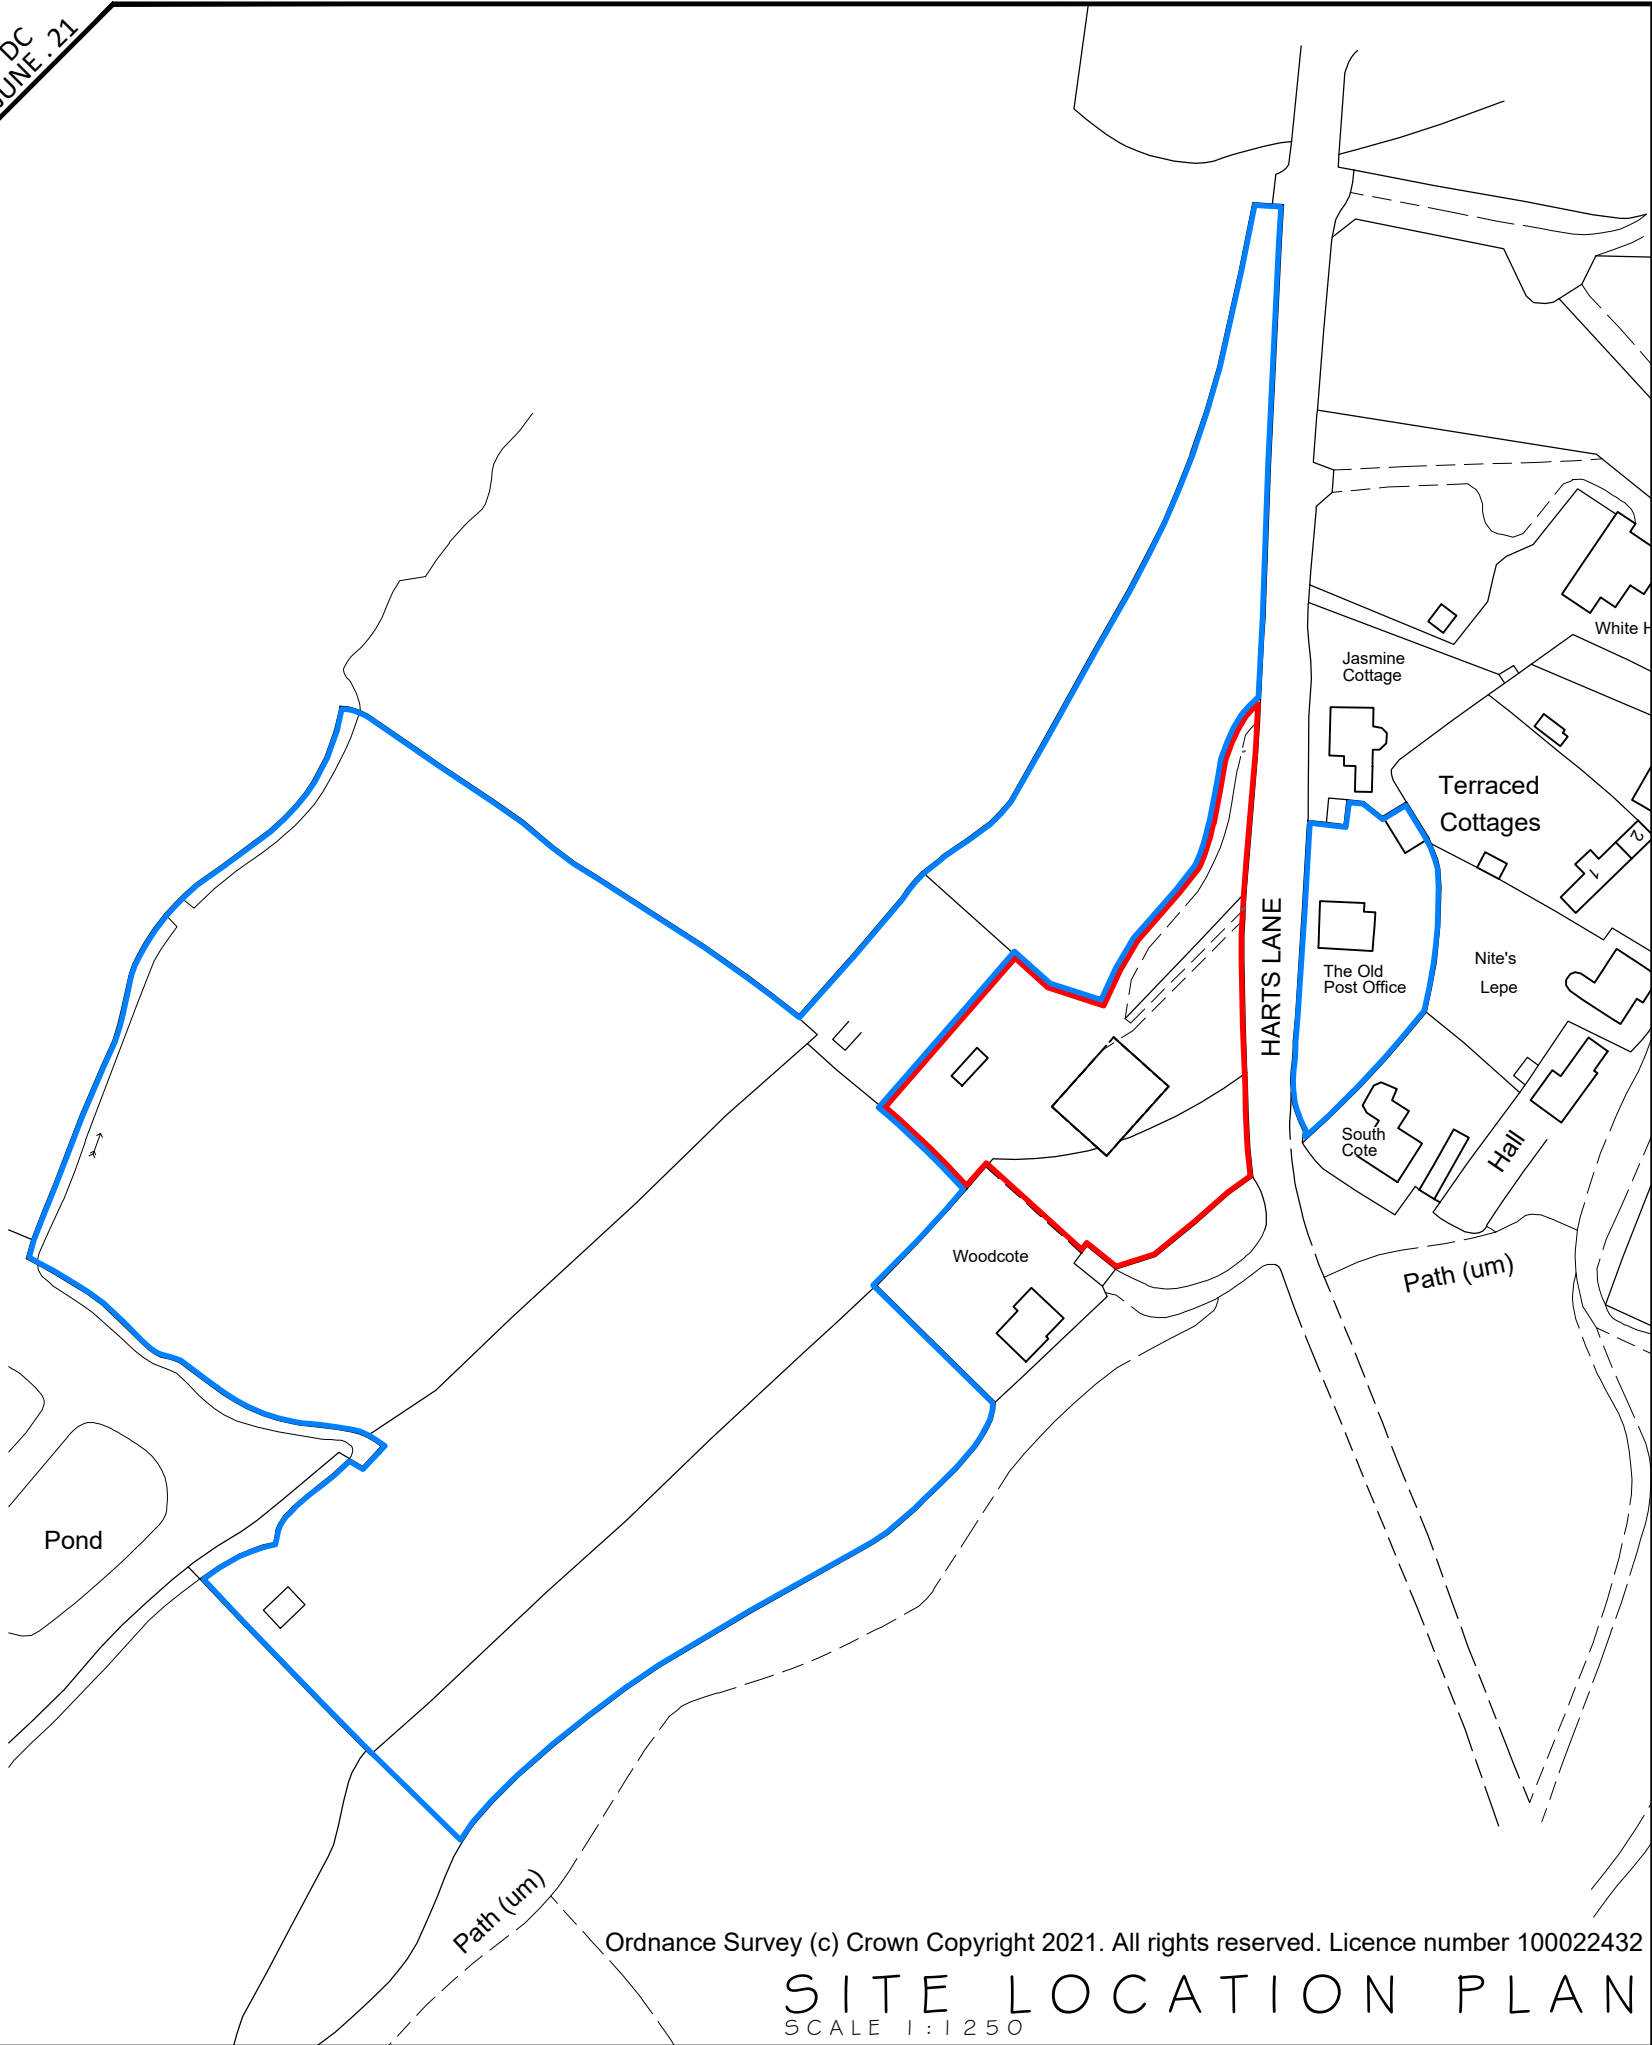

Ordnance Survey (c) Crown Copyright 2021. All rights reserved. Licence number 100022432
SITE LOCATION PLAN
 SCALE 1:1250

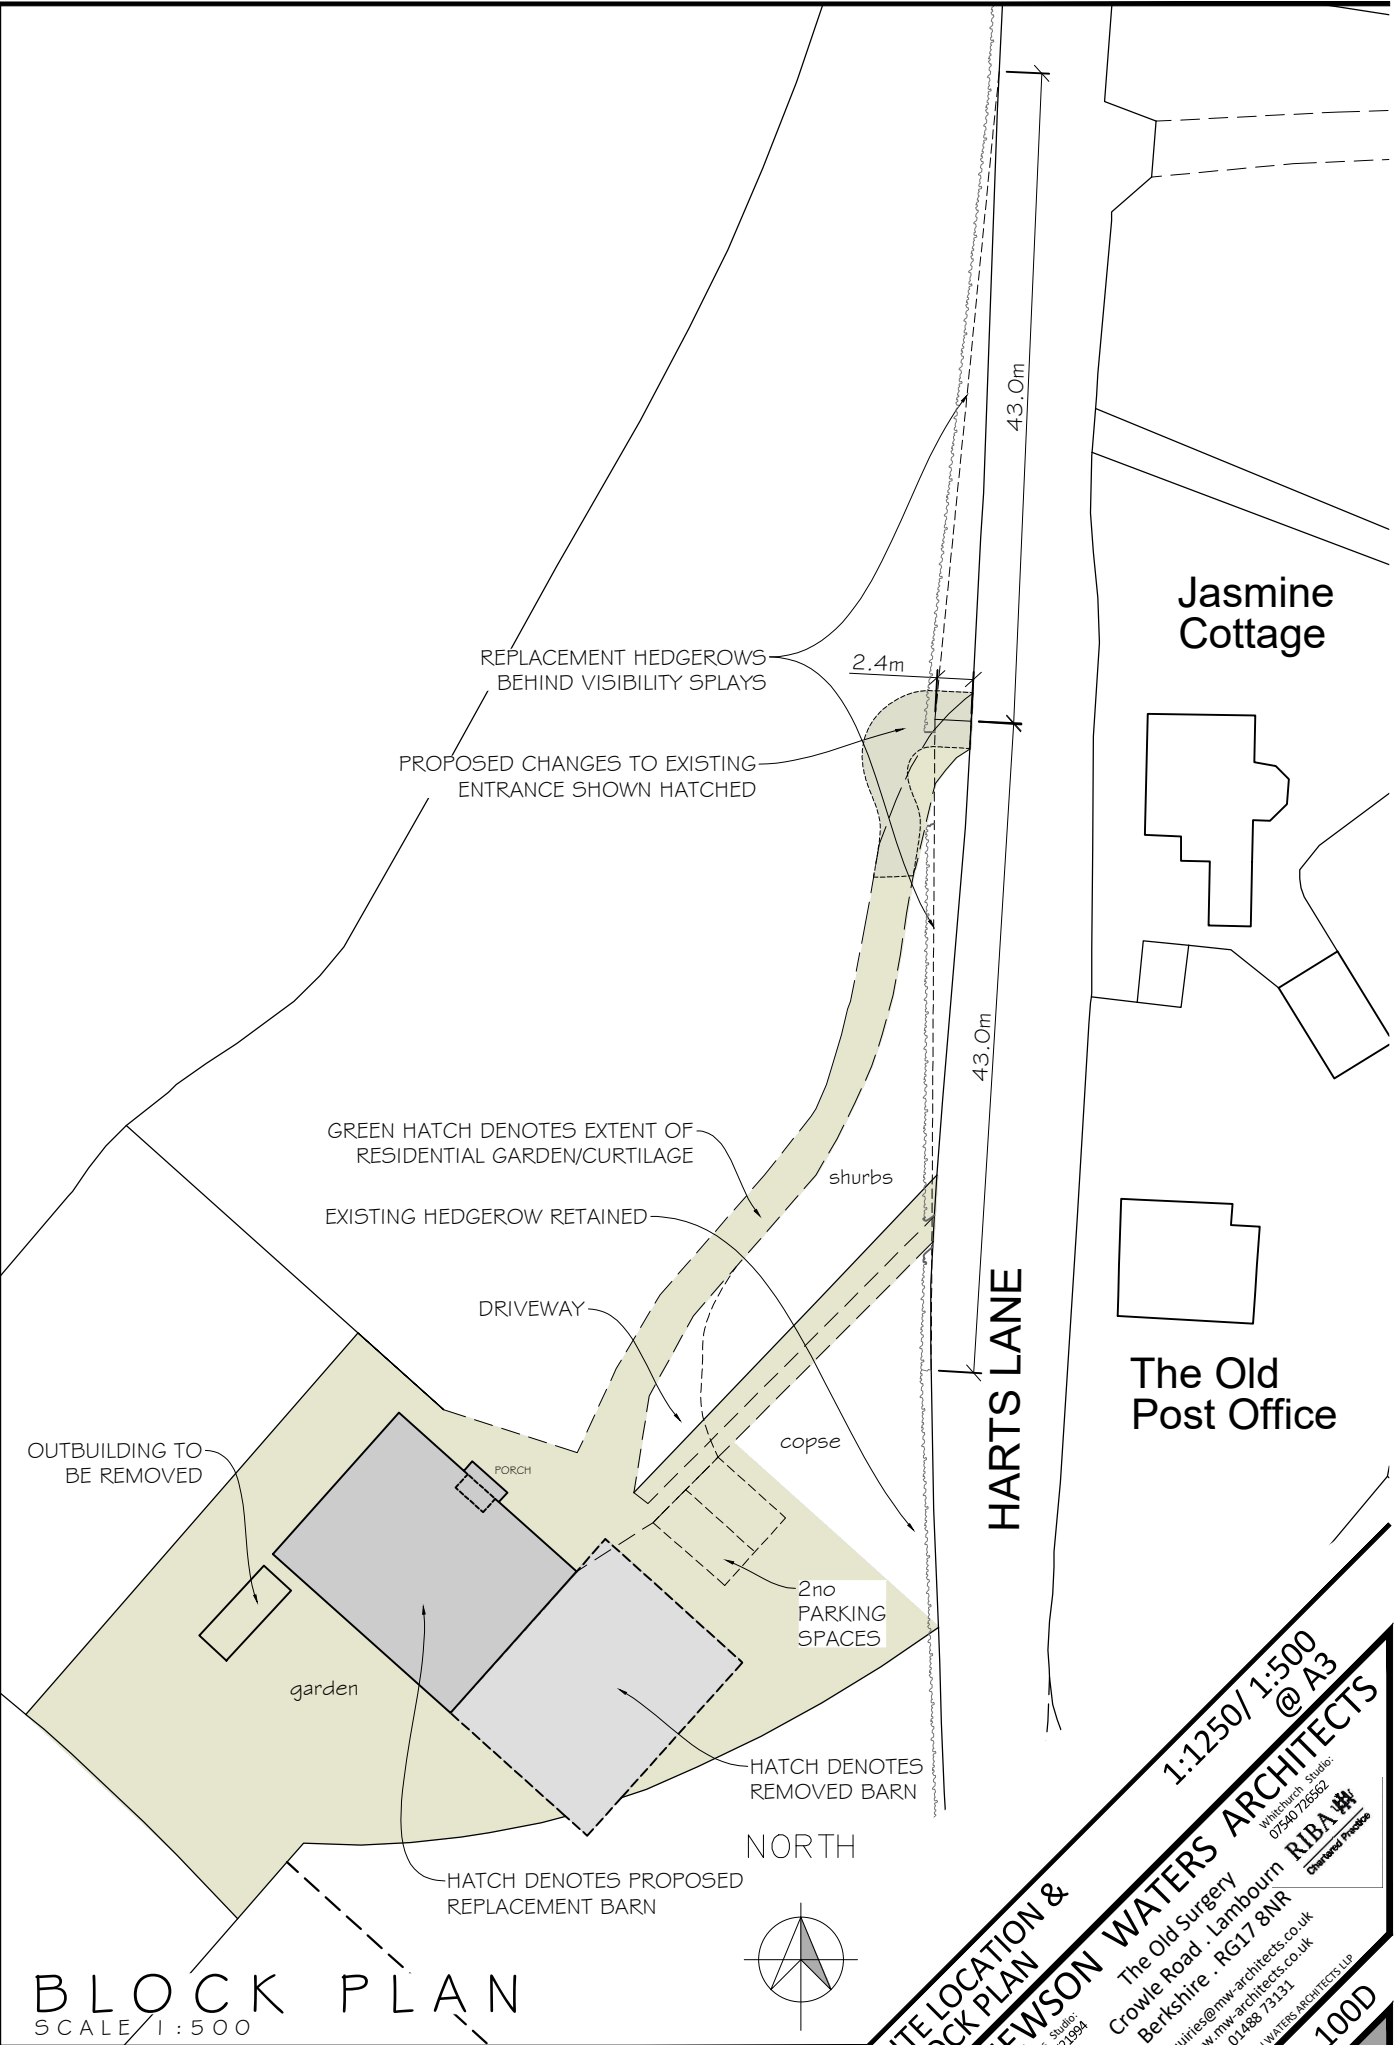

BLOCK PLAN
 SCALE 1:500

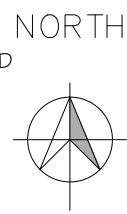

REVISION	DATE	AMENDMENTS
D	JUL.22	REPLACEMENT BARN

SCALE BAR: 1:1250 (0, 10, 20, 30, 40, 50m) and 1:500 (0, 10, 20, 25m)

BARN OPPOSITE THE OLD POST OFFICE, NEWTOWN, RG20 9AP

MATHEWSON & WATERS ARCHITECTS
 1:1250/ 1:500 @ A3
 The Old Surgery
 Crowle Road · Lambourn
 Berkshire · RG17 8NR
 enquiries@mw-architects.co.uk
 01488 731231
 www.mw-architects.co.uk
 20112 · 100D

ALL FIGURED DIMENSIONS ARE TO BE TAKEN IN PREFERENCE TO SCALED DIMENSIONS AND ANY INACCURACIES ARE TO BE REPORTED TO THE ARCHITECT. DIMENSIONS TO BE CHECKED ON SITE BEFORE ANY WORK IS PUT IN HAND OR PREFABRICATED. COPYRIGHT OF THIS DRAWING IS RETAINED BY THE ARCHITECT AND IT MUST NOT BE REPRODUCED WITHOUT THEIR WRITTEN CONSENT.