





Wall Key	
	Walls/fabric removed
	2008 Planning consent




FFL 1300 above datum
Datum 9m

Proposed Side (East) Elevation
Scale 1:50 @ A1

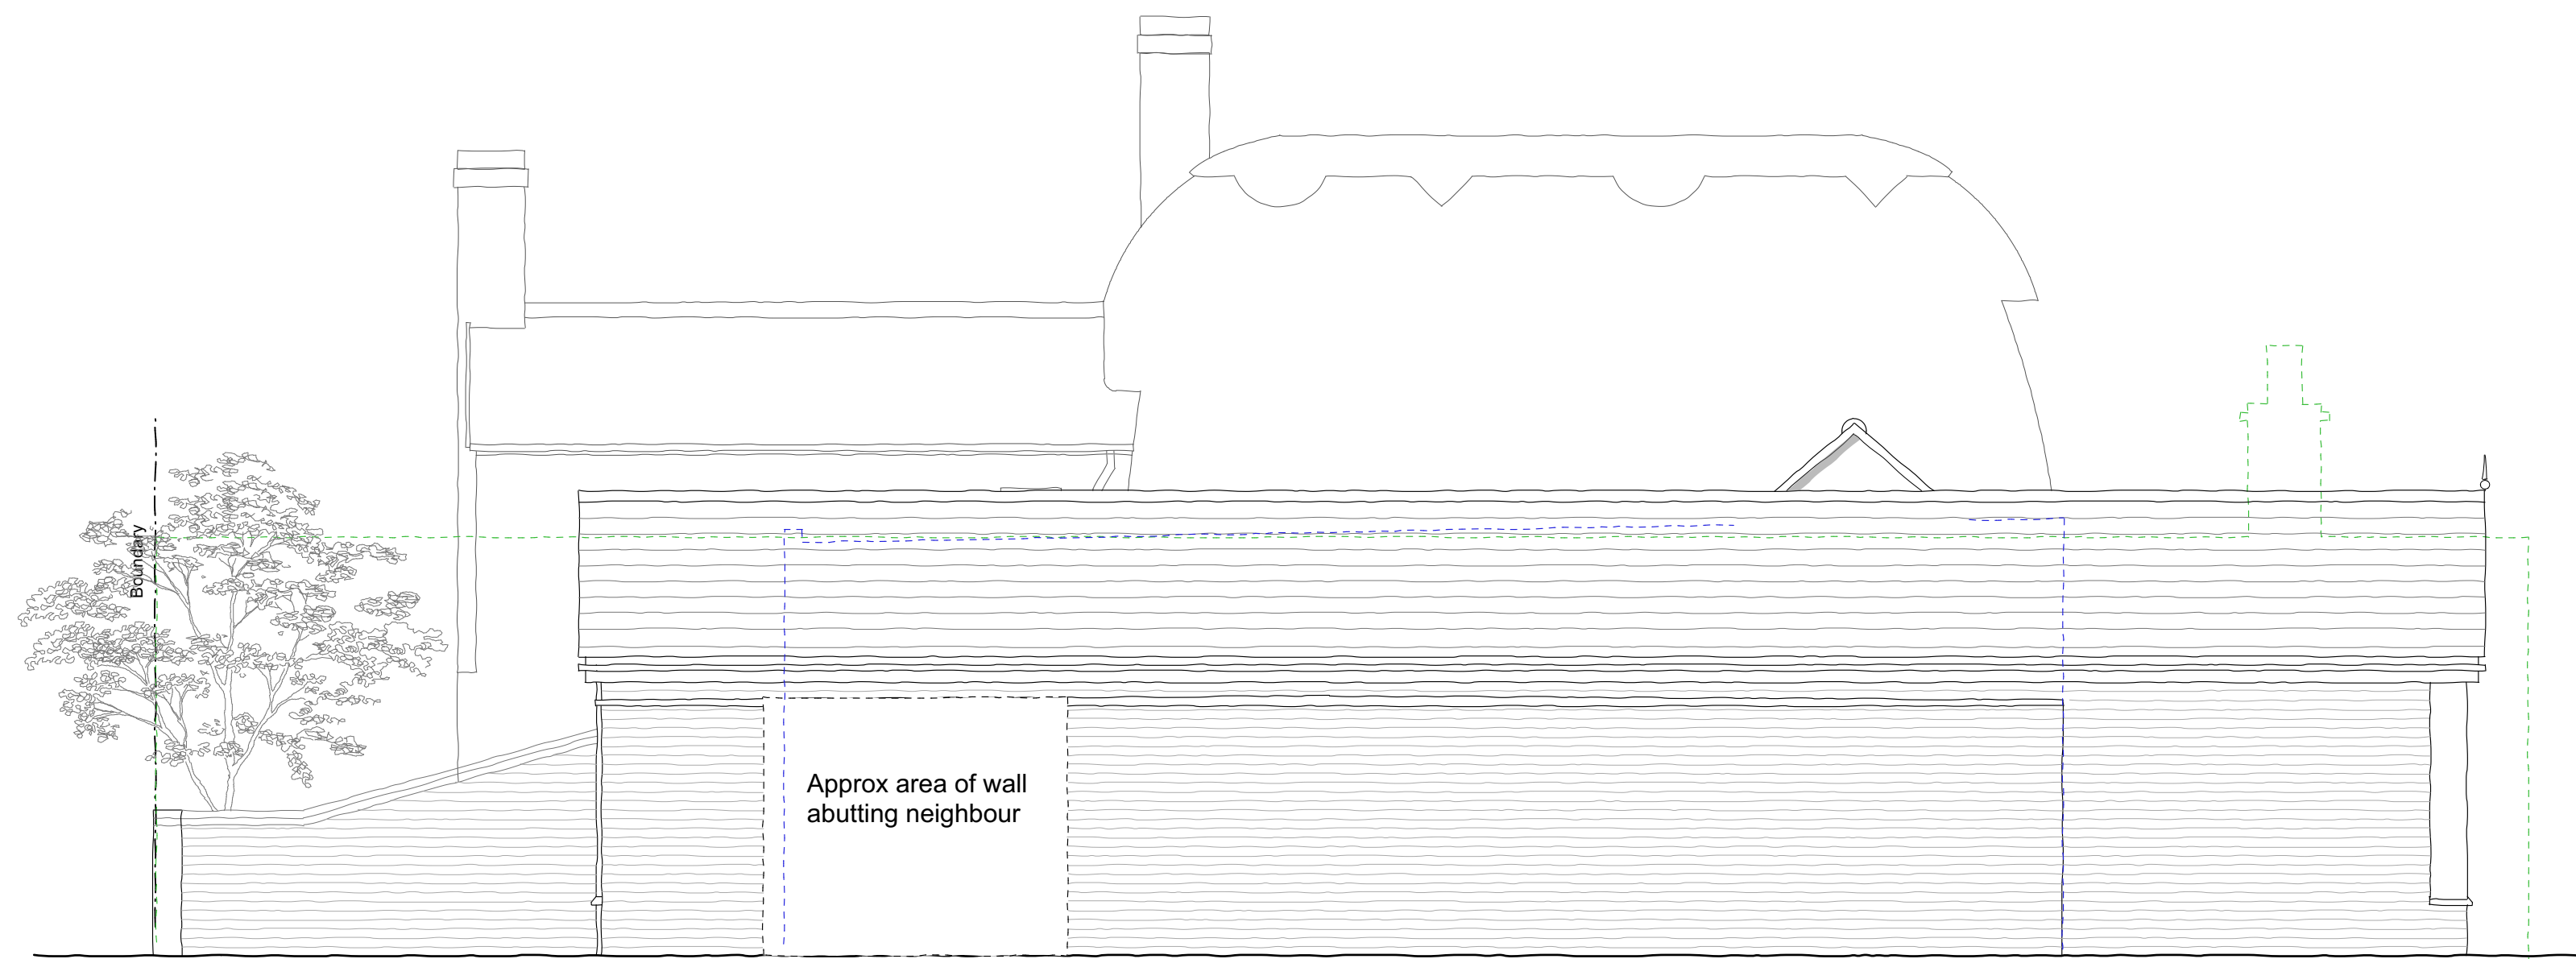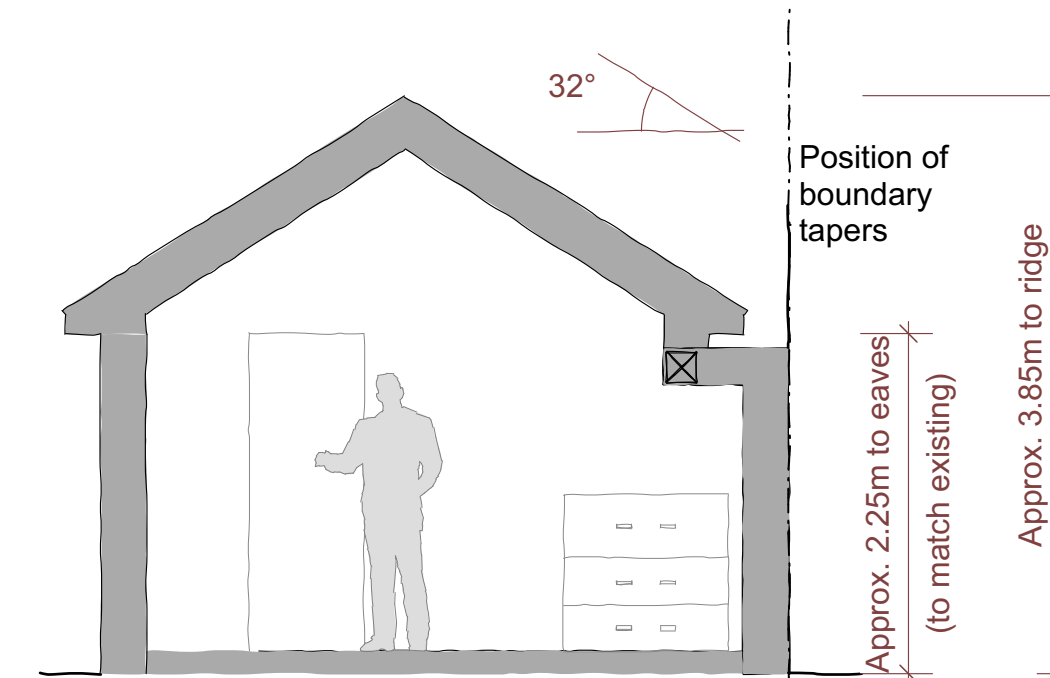

Datum 9m

Section A-A
Scale 1:50 @ A1

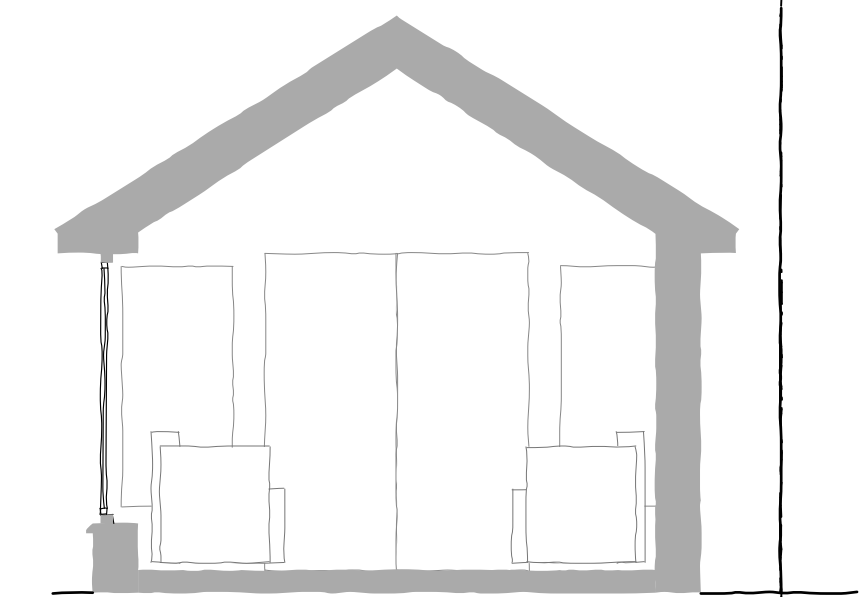

Section B-B
Scale 1:50 @ A1



FFL 1300 above datum
Datum 9m

Proposed Longitudinal Section C-C
Scale 1:50 @ A1

Contractor is responsible for all setting out and must check dimensions on site before work is put in hand. Written dimensions only to be taken, this drawing must not be scaled. JAP Architects to be immediately notified of suspected omissions or discrepancies. ©

Revisions		Revisions	

J.A.P. Architects
Market Hill, Clare, Suffolk CO10 8NN
T: 01787 279490
E: enquiries@japarchitects.co.uk
W: www.japarchitects.co.uk

J.A.P. Architects

RIBA

Project	Proposed Extensions and Alterations at The Old Inn, Little Thurlow Green		
Title	Proposed Elevations & Sections		
Scale	1 : 50 @ A1	Date	April 2022
Drawing No.	22004 - 04		Revisions