




Wall Key	
	Walls/fabric removed
	2008 Planning consent



Datum 9m
Sectional Elevation D-D
 Scale 1:50 @ A1

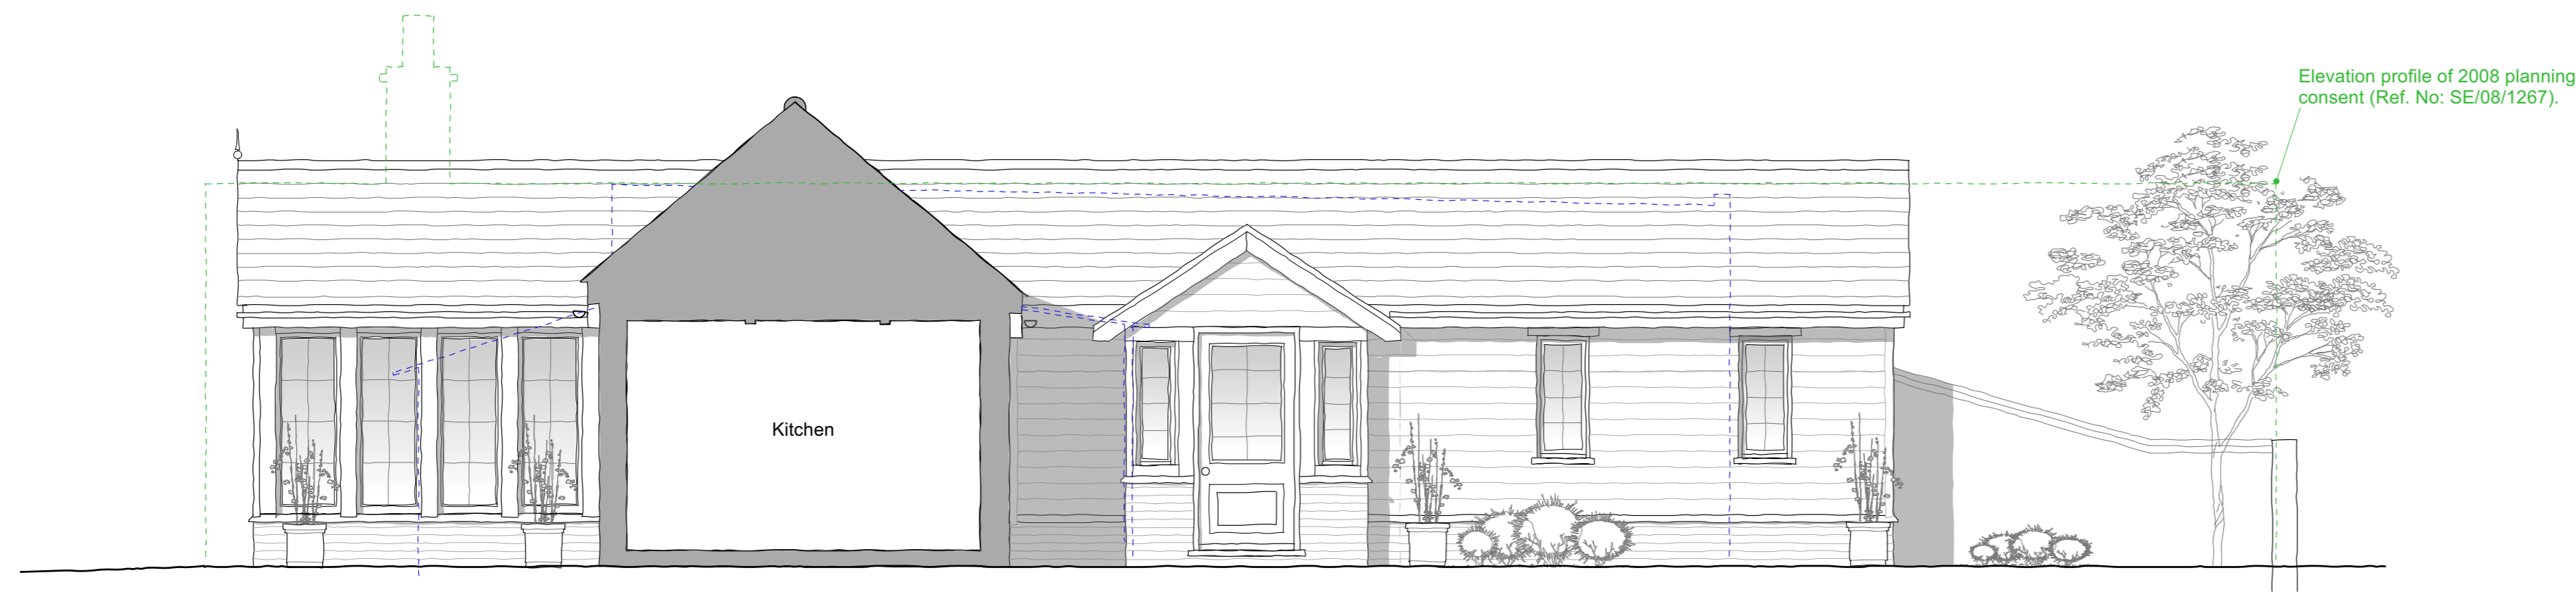

Datum 9m
Proposed Side (West) Elevation
 Scale 1:50 @ A1

Contractor is responsible for all setting out and must check dimensions on site before work is put in hand. Written dimensions only to be taken, this drawing must not be scaled. JAP Architects to be immediately notified of suspected omissions or discrepancies. ©

Revisions	

Revisions	

J.A.P. Architects
 Market Hill, Clare, Suffolk CO10 8NN
 T: 01787 279490
 E: enquiries@japarchitects.co.uk
 W: www.japarchitects.co.uk



Project	Proposed Extensions and Alterations at The Old Inn, Little Thurlow Green		
Title	Proposed Elevations & Sections		
Scale	1 : 50 @ A1	Date	April 2022
Drawing No.	22004 - 05		Revisions