
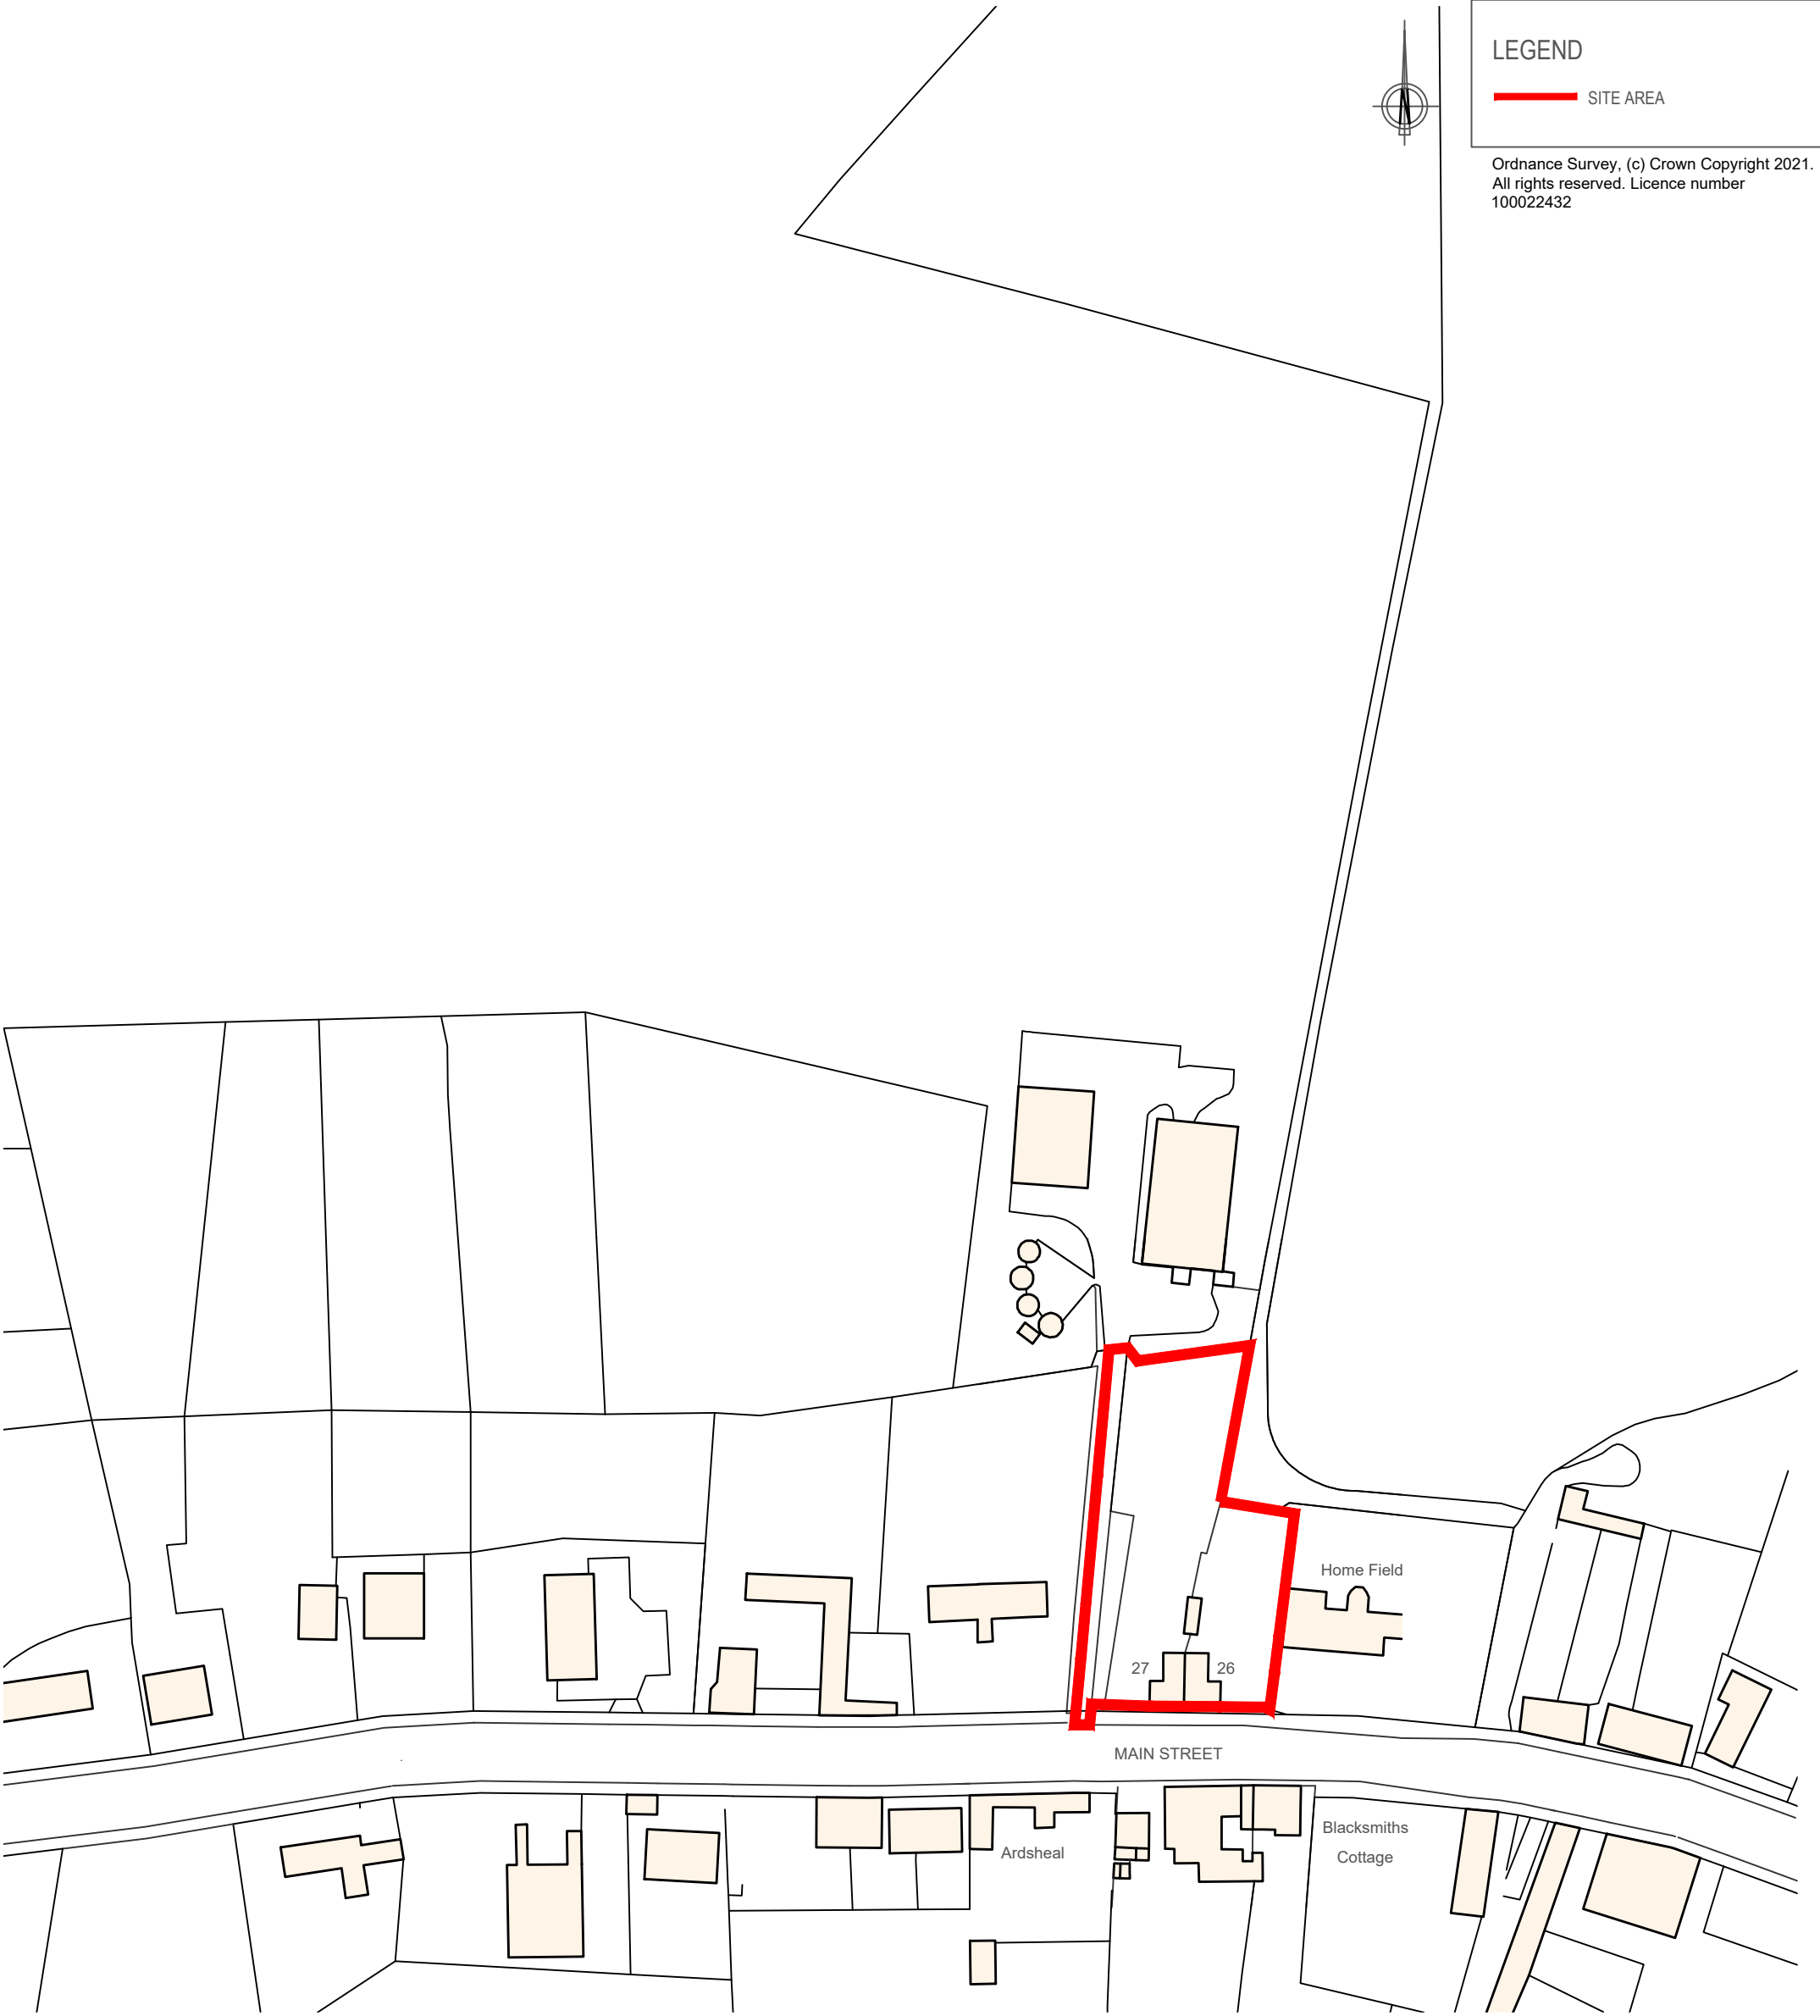




LEGEND

 SITE AREA

Ordnance Survey, (c) Crown Copyright 2021.
All rights reserved. Licence number
100022432



VISUAL SCALE 1:1250

Job No. **1515** | 26 & 27 Main Street, Fotheringhay

Drawing No. **001** | **Location Plan**

Revision **RTK Stamford Ltd.**

CHARTERED ARCHITECTS | CHARTERED SURVEYORS | PROJECT MANAGEMENT
01780 482483 No.20 - PE9 2EF www.rtkstamford.com QR:



Scale **1:1250@A3** | Issue Date **18/07/22** | Drawn **AB**



Drawing to be scaled for planning purposes only. All dimensions to be verified on site. All drawings are the copyright of RTK Stamford Ltd.