

**Existing Plan
Ground Floor**

This drawing and design concept is the property of PPY design. It should not be reproduced without written permission


2 Helmshore Road, Holcombe Village
Ramsbottom, Lancashire BL8 4PA
Gary Dearden (Architect) DipArch RIBA
gary@ppy-design.co.uk www.ppy-design.co.uk
T. 0706 822751 M. 07712 669482



The Old Stables
Helmshore Road
B84 4BW
scale 1:50 at A1
April 2022

LC1-01 Existing Plans

PPY design Ltd

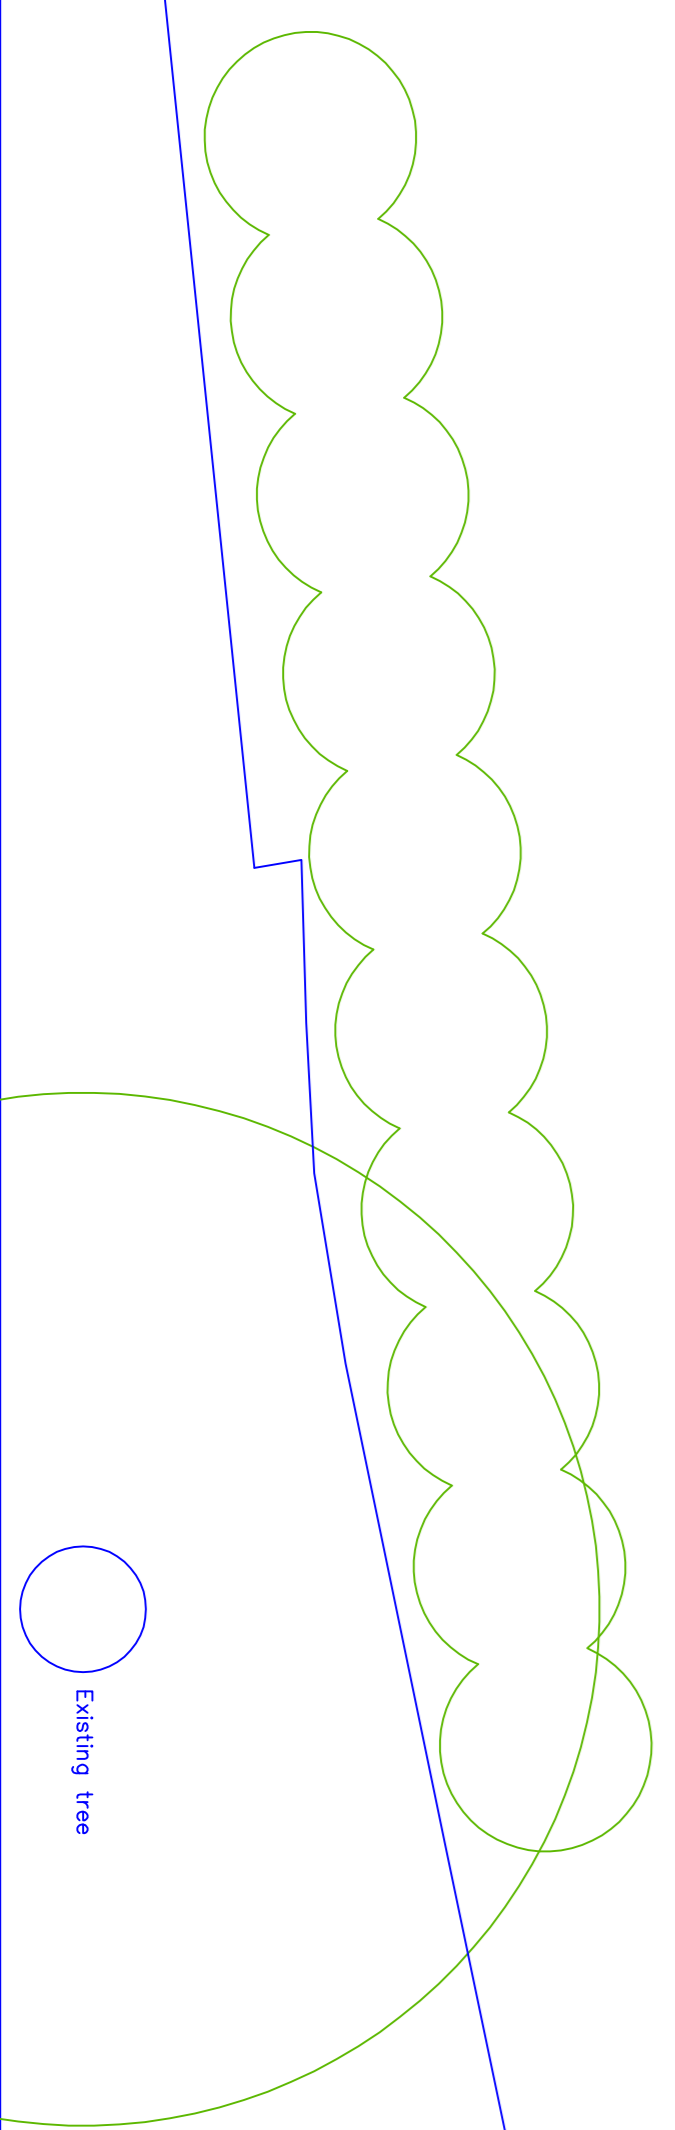

Existing Tree