


- NOTES:**
- Do not scale from drawings.
  - Use written dimensions only.
  - Any discrepancies to be reported to the Architect immediately.
  - All dimensions are to be site checked by the contractor prior to commencement on site and order of any materials.
  - The Architect does not take on the role of Principle Designer in terms of the Construction (Design and Management) Regulations 2015 unless otherwise agreed.
  - All drawings and information prepared by Donna Kennedy of Donna Kennedy Architecture & Design, unless otherwise noted and agreed with Client.

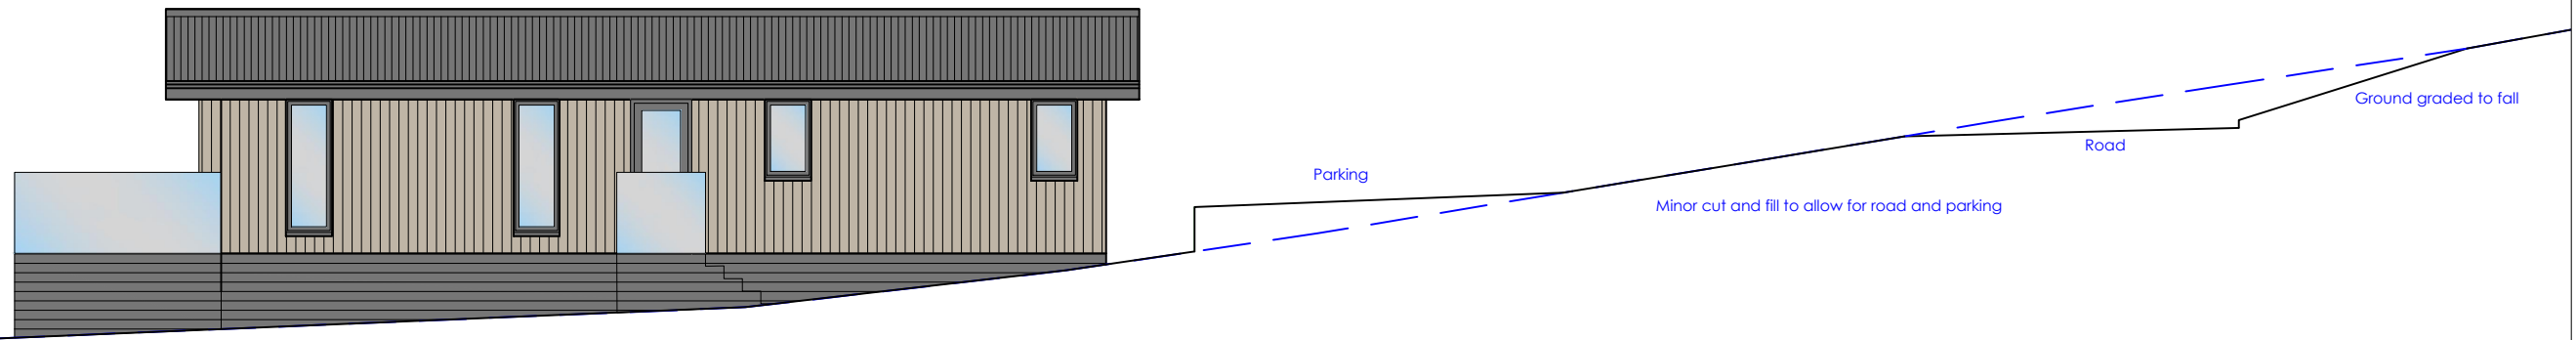

SECTION A-A

REV	DESCRIPTION	DATE
...	...	...



**PLANNING**

**Project:**  
New Holiday Cabins

**Address:**  
Woodland Bay, Girvan

**Client:**  
Woodland Bay

**Drawing:**  
Cross Section

<b>Drawing No:</b> 21-052 PL L06	<b>Scale:</b> 1:1250 @ A3
-------------------------------------	---------------------------------

**Date:** August 2021 | **REV:** .

**Email:** donna.dkad@outlook.com