



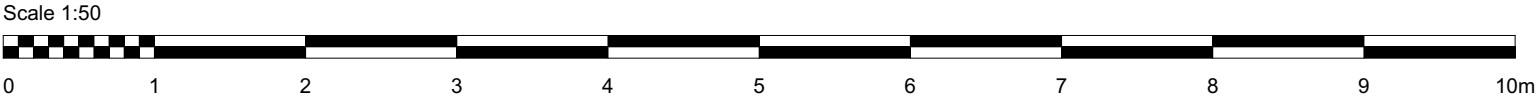

NOTES:

- This drawing has been prepared with the sole purpose of obtaining statutory Planning Consent and Building Warrant Approval from the local authority and is for information purposes only.
- It should not be assumed that this drawing is the sole description of works, and it should be read in conjunction with all other relevant consultants' documentation.
- Do not scale from drawings, use written dimensions only.
- Any discrepancies to be reported to the Client/author immediately.
- All dimensions are to be site checked by the contractor prior to commencement on site and order of any materials.
- The Author does not take on the role of Principle Designer in terms of the Construction (Design and Management) Regulations 2015.

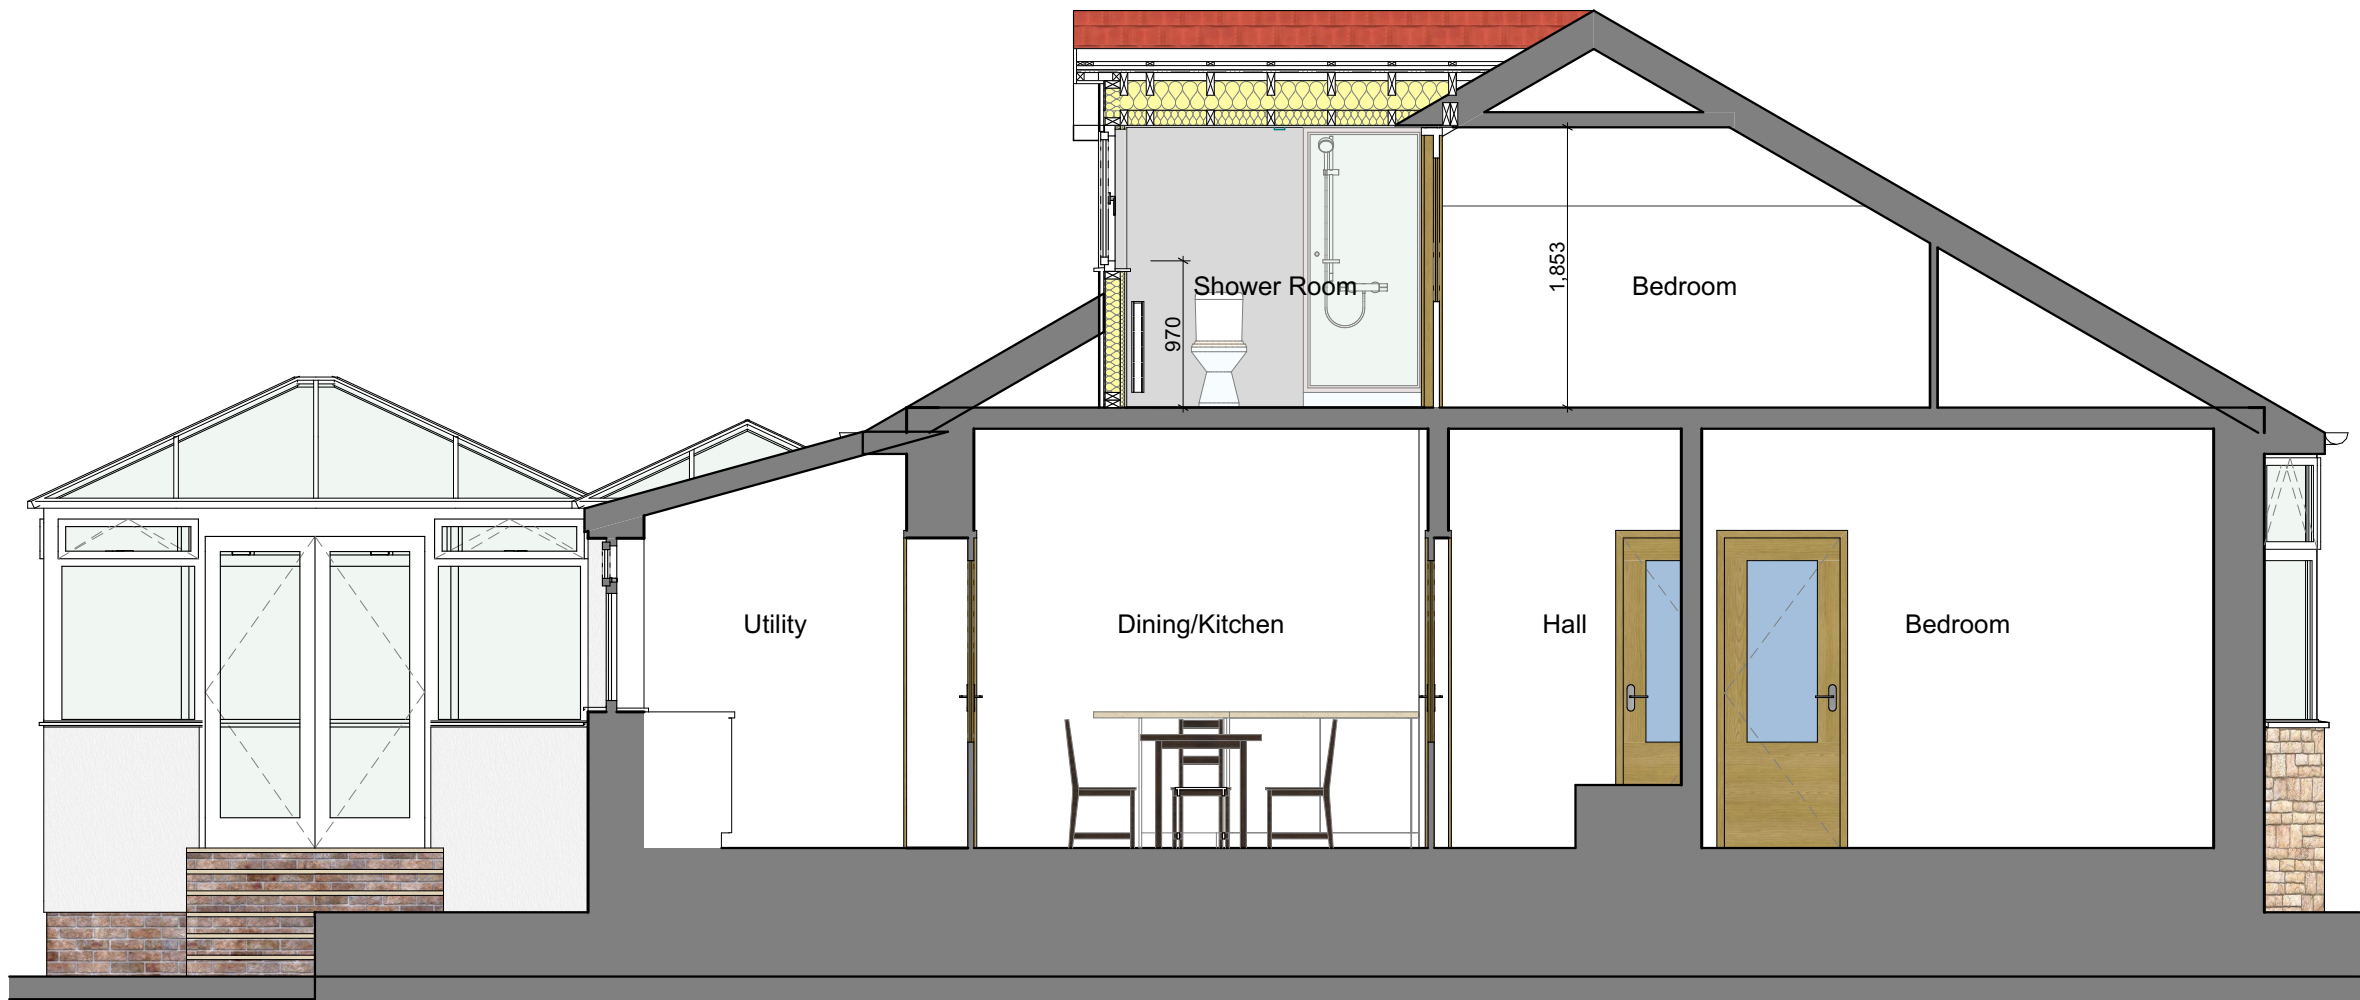

Status PLANNING	
Project Attic Shower Room	
Client Mr & Mrs S. Shaw	
Address 26 Forehill Road, Ayr, KA7 3DT	
Drawing Title Proposed Sections	
Drawing No. 2202 - PL - 06	Rev.
Scale 1:50 at A3	Date 25/06/2022
Drawn AMM	