


- NOTES:
- This drawing has been prepared with the sole purpose of obtaining statutory Planning Consent and Building Warrant Approval from the local authority and is for information purposes only.
 - It should not be assumed that this drawing is the sole description of works, and it should be read in conjunction with all other relevant consultants' documentation.
 - Do not scale from drawings, use written dimensions only.
 - Any discrepancies to be reported to the Client/author immediately.
 - All dimensions are to be site checked by the contractor prior to commencement on site and order of any materials.
 - The Author does not take on the role of Principle Designer in terms of the Construction (Design and Management) Regulations 2015.

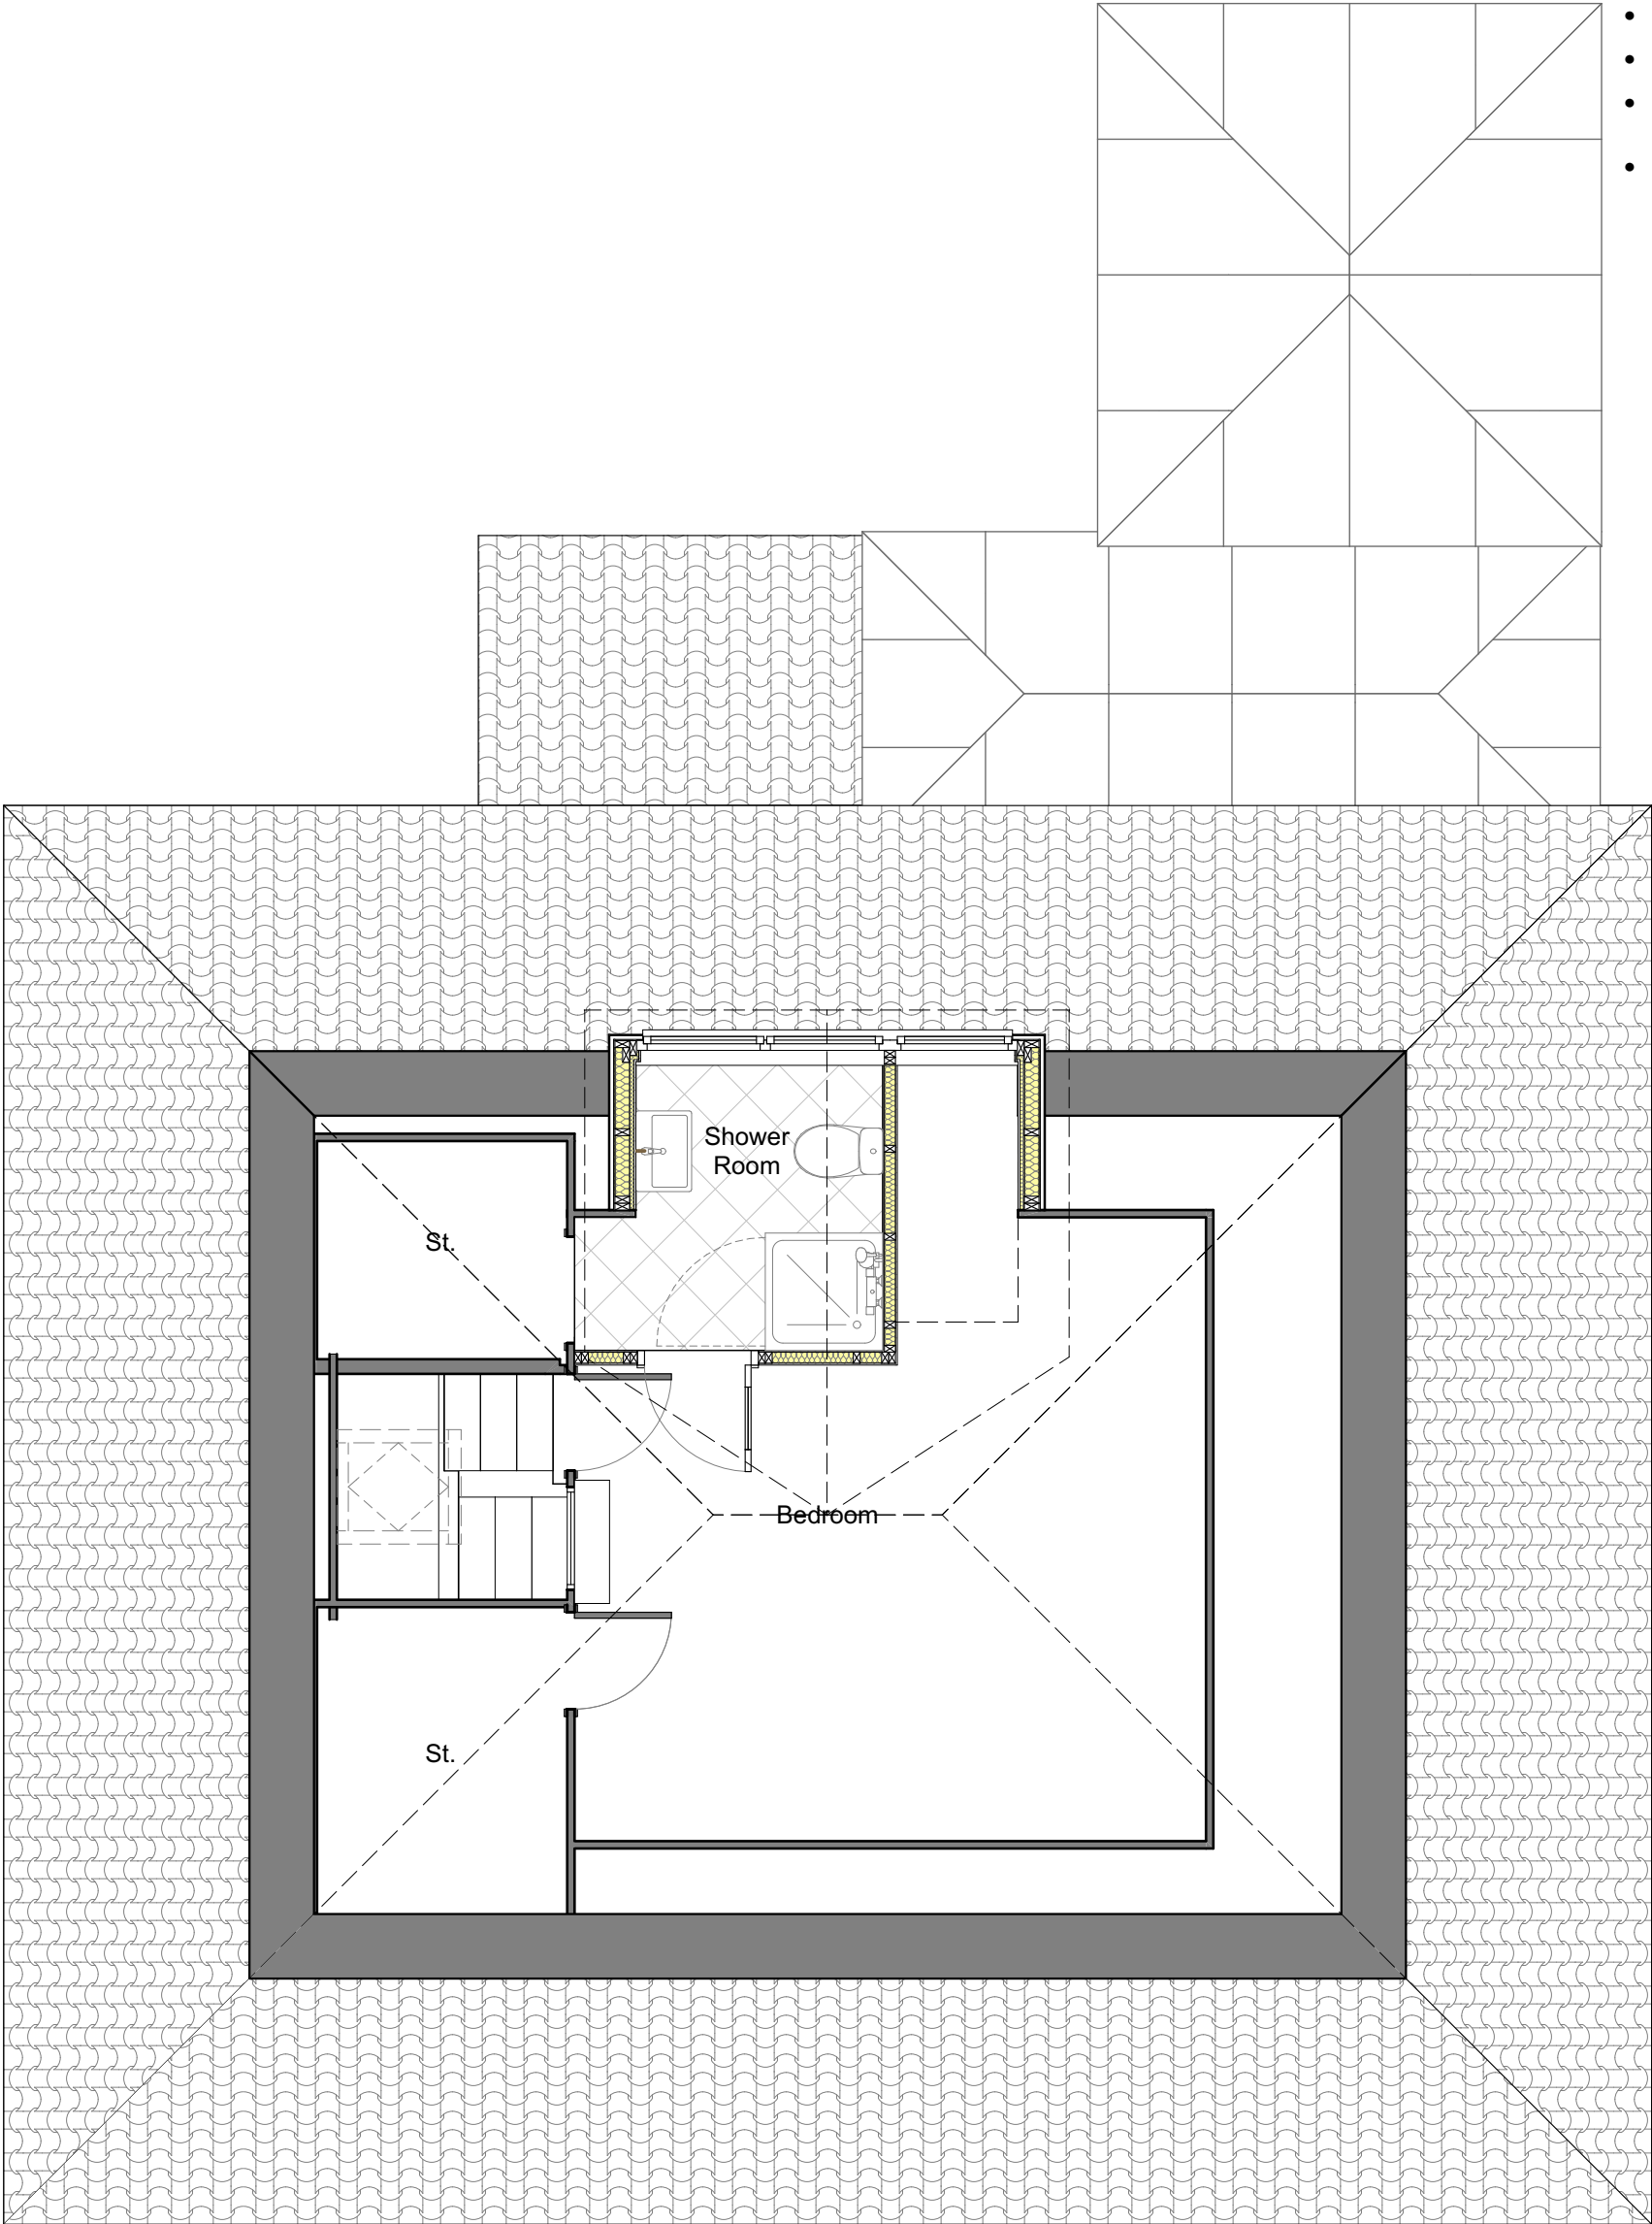

Status
PLANNING

Project
Attic Shower Room

Client
Mr & Mrs S. Shaw

Address
26 Forehill Road, Ayr, KA7 3DT

Drawing Title
Proposed Attic Plan

Drawing No.
2202 - SK - 04

Rev.

Scale
1:50 at A3

Drawn
AMM

Date
25/06/2022