

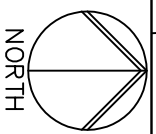
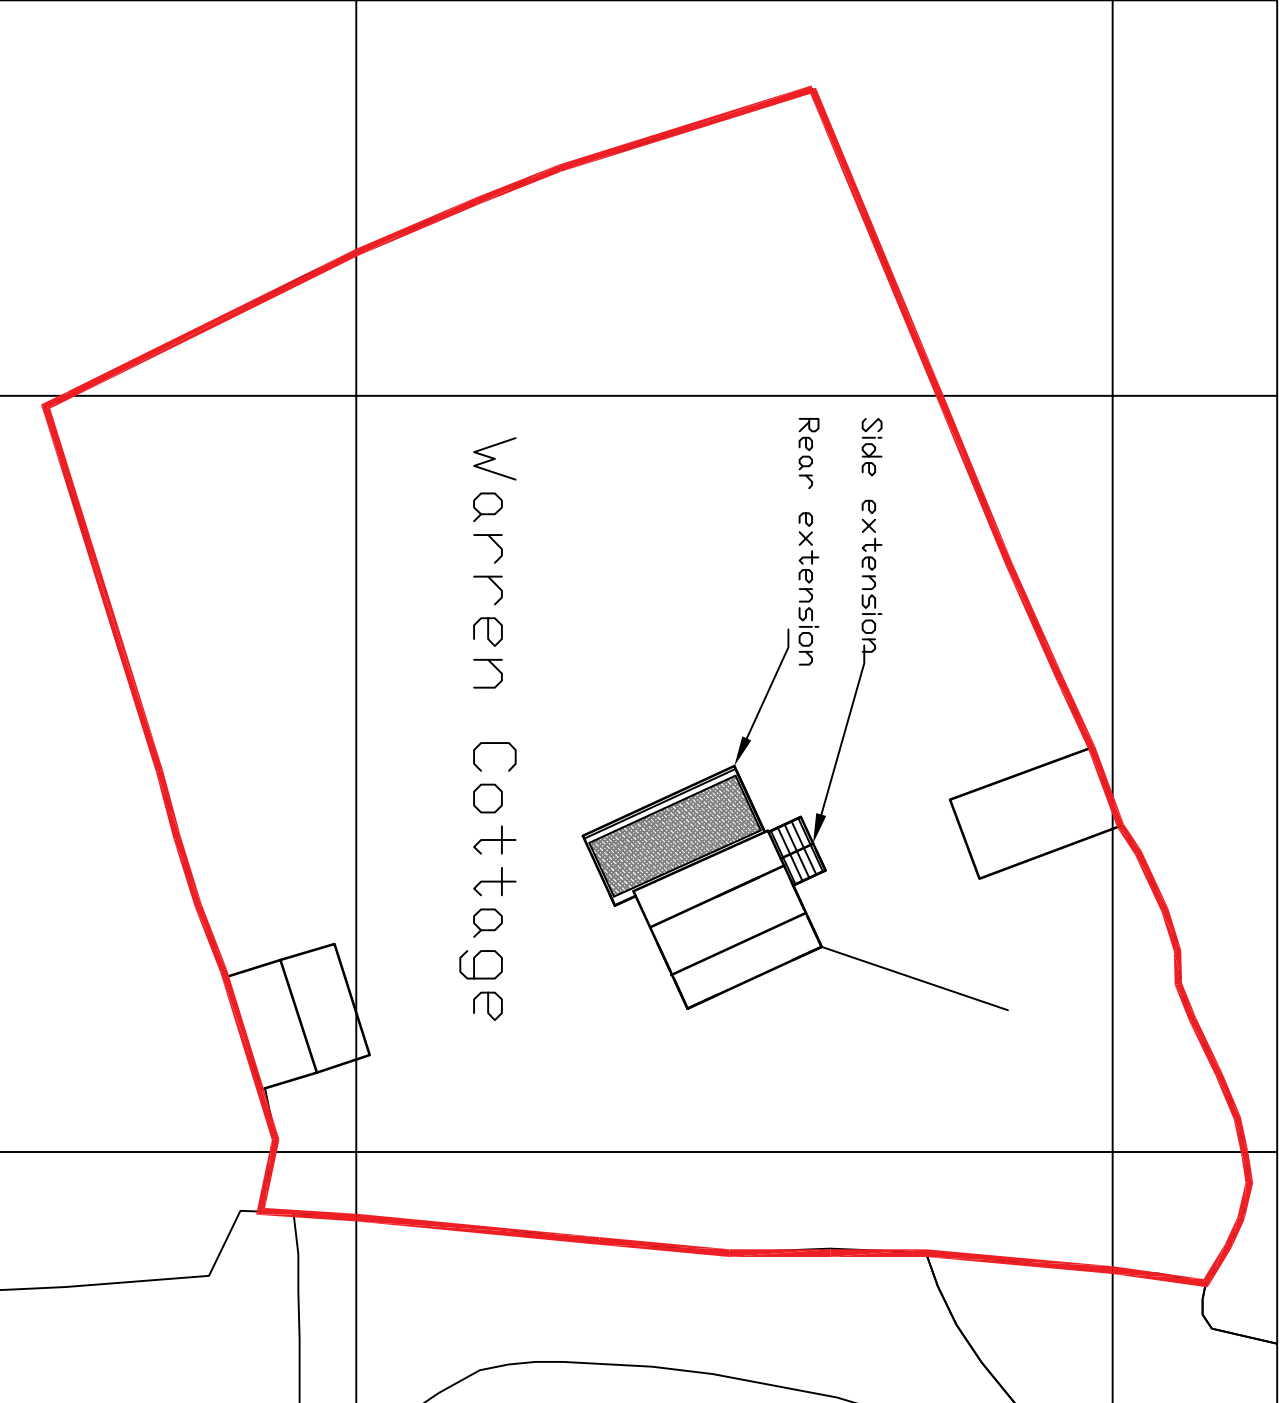


DO NOT SCALE DRAWINGS
the contractor is responsible
for checking and reporting any
discrepancy to the architect


REV. AMENDMENT. DATE.

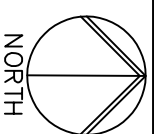

EXISTING BLOCK PLAN 1:500

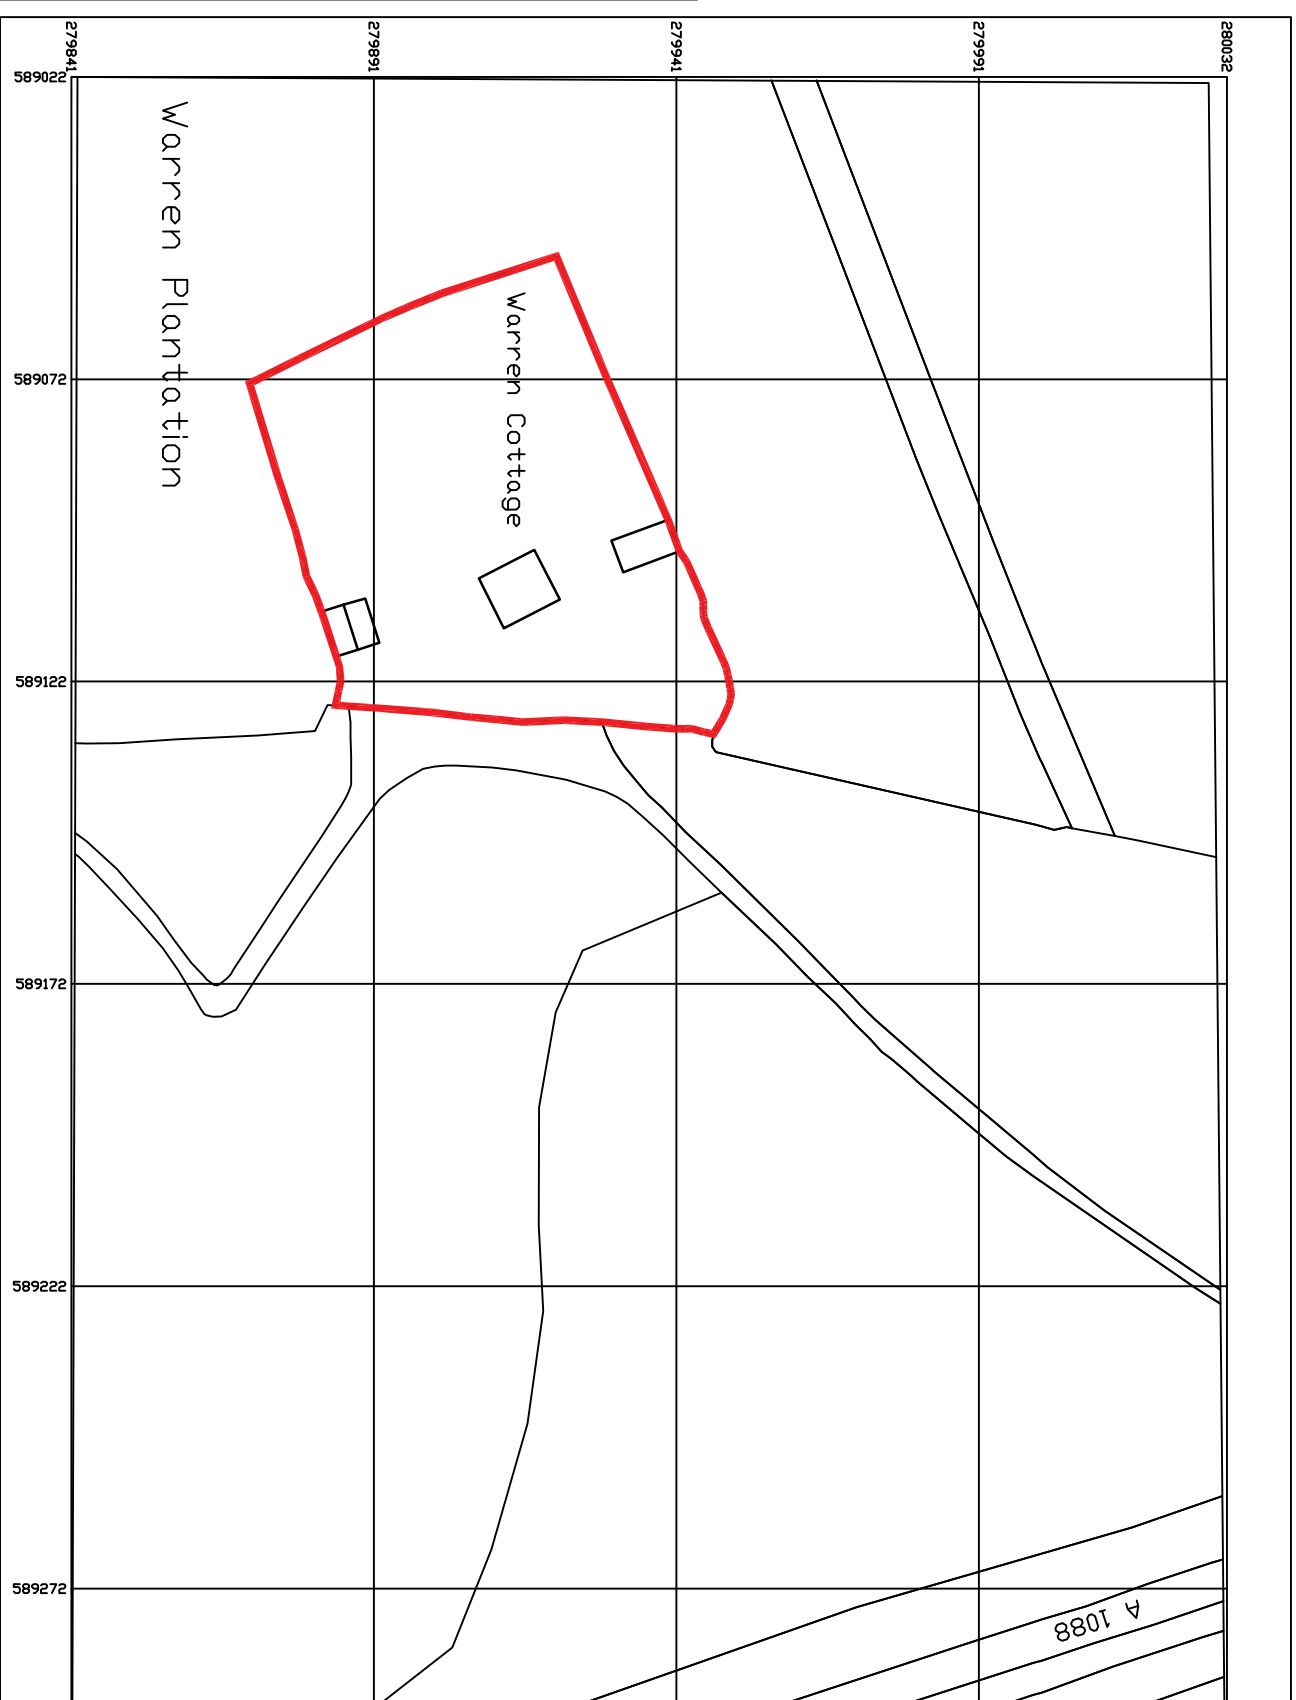

LOCATION PLAN 1:1250

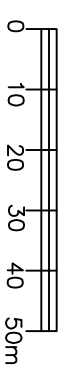

PHILIP MORPHY ARCHITECTS
SHOP LANE, LITTLE GLEMHAM, IP13 0BD
0788 7841720 www.philipmorphy.co.uk 01728 746250

WARREN COTTAGE, EUSTON, IP24 2QE
REAR EXTENSION AND REMODEL
LOCATION AND SITE PLAN

PMA/602 NOTED@A3 May22 AB100