

PHILIP MORPHY ARCHITECTS
 SHOP LANE, LITTLE GLEMHAM, IP13 0BD
 0788 7841720 www.philipmorphy.co.uk 01728 746250

WARREN COTTAGE, EUSTON, IP24 2QE
 REAR EXTENSION AND REMODEL
 ELEVATIONS PROPOSED sheet 1


PMA/Par 50@A3 FEB22 AB105b

DO NOT SCALE DRAWINGS
 the contractor is responsible
 for checking and reporting any
 discrepancy to the architect

REV.	AMENDMENT:	DATE:
A	Weatherboard added	15.07.22
B	Planning	22.07.22



Boot Room to have a slate roof with
 painted timber soffits and fascias. Black
 metal rainwater goods. Rendered blockwork
 wall with black brick plinth

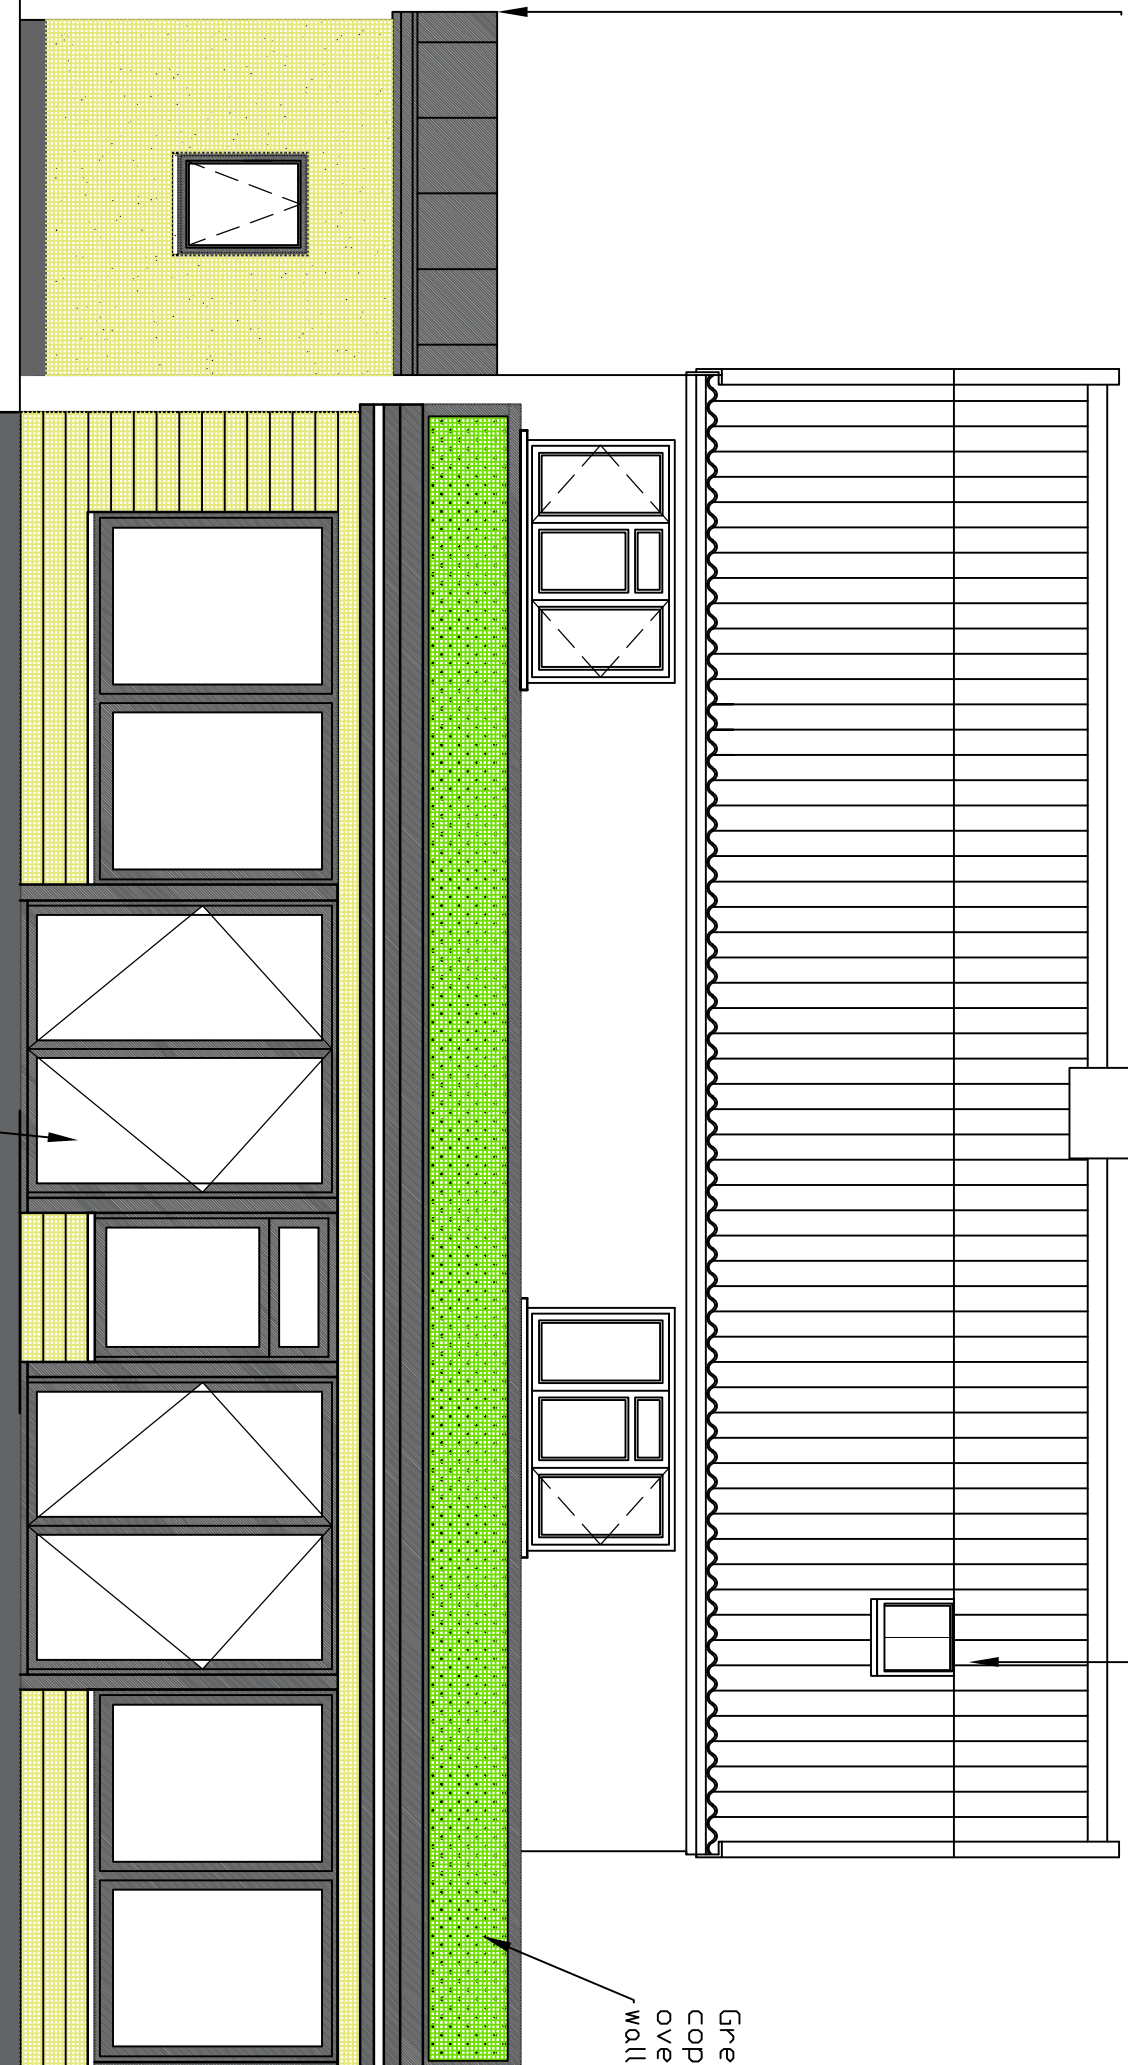

New rooflights to first floor

Green roof with aluminium
 copings and edgings
 over rendered blockwork
 walls on black brick plinth

Fibre cement weatherboarding
 to rear extension on black
 brick plinth, colour off white

Grey aluminium windows
 and doors