



00 FFL 1: 100

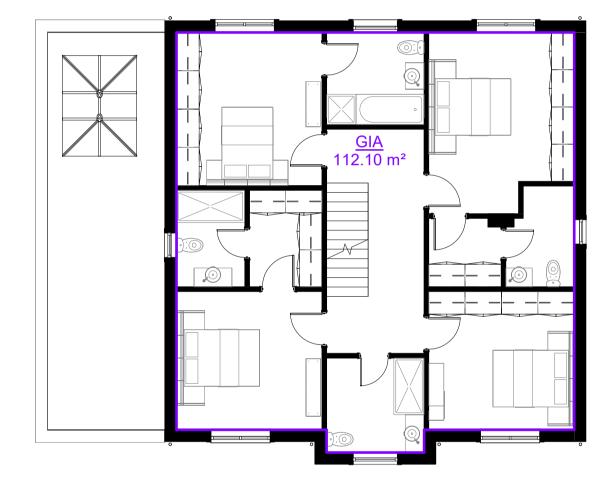


01 FFL 1: 100

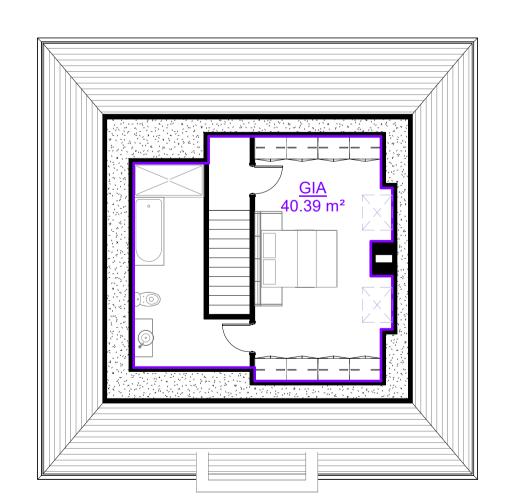



edule (GIA)
Area
125 m²
112 m ²
40 m²
278 m²

02 FFL 1: 100

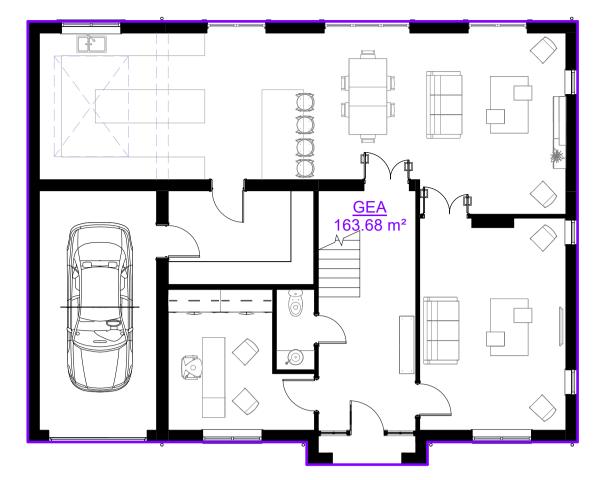

00 FFL 1: 100

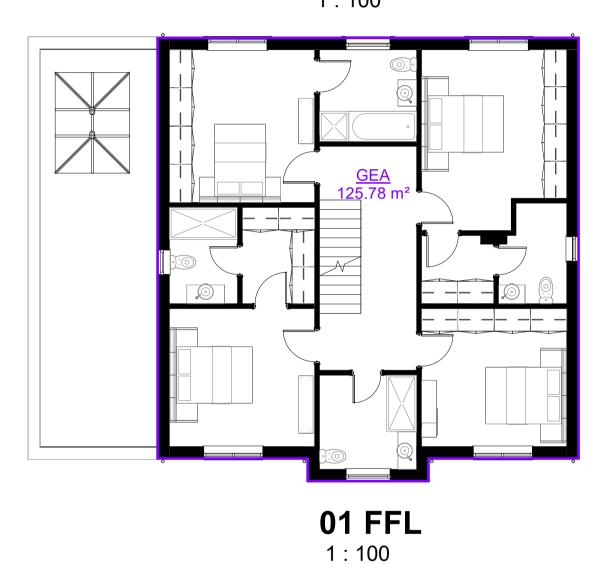

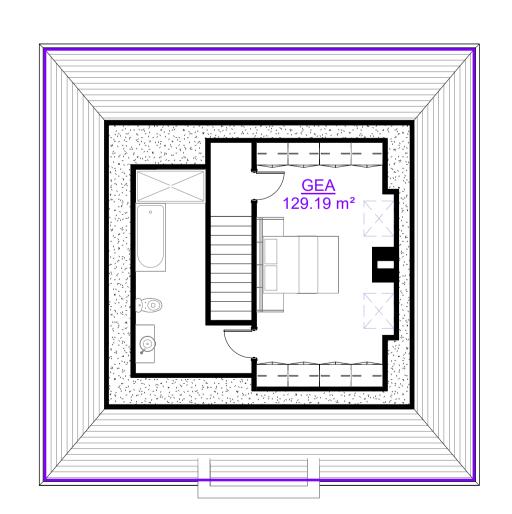

02 FFL 1 : 100

	1
02 FFL	129 m²
Grand total: 3	419 m²

Area Schedule (GEA)

Area

164 m²

126 m²

Level

00 FFL 01 FFL

0m 2m 4m 6m 8m 10m
VISUAL SCALE 1:100 @ A1

NO DIMENSIONS TO BE SCALED FROM THIS DRAWING

This drawing is issued for the sole and exclusive use of the named recipient. Distribution to any third party is on the strict understanding that no liability is accepted by Green 4 Architects for any discrepancies, errors or omissions that may be present, and no guarantee is offered as to the accuracy of information shown

THIS DRAWING IS TO BE READ IN COLOUR
PRINT

CDM - RESIDUAL RISKS
The following are considered to be significant risks relevant to this drawing, which could not be fully mitigated or removed through design. Further possible control measures have been identified within the Design Risk Assessments which may help to mitigate these and other identified risks further during the construction / maintenance process.

GENERAL

All dimensions to be checked on site. No responsibility is accepted for works by building contractor and sub-contractors.
All works to be carried out in accordants with current Codes of Practice and British Standards.

STRUCTURAL

All Structural Design and Calculations to be provided by Structural

NOTES:

Rev Date Description

The Barn Hopwell Hall Ockbrook Derbyshire DE72 3RW



PROJECT NAME

G40040 Bottom Green

TYPOLOGY
Unit 1

PROJECT ADDRESS

Bottom Green, Upper Broughton, Melton Mowbray, LE14 3BA

CLIENT / LISED NA

CLIENT / USER NAME

J. Nunn

DRAWING NAME

Unit 1 - Areas

FULL DOCUMENT REFERENCE

inator Project Number Series Drawing No Sheet Issue Date
40040 U1 A500 16/06/22

PLANNING

 Sheet size
 Scale
 Revision

 A1L
 1: 100