



Front

Rear

Sides

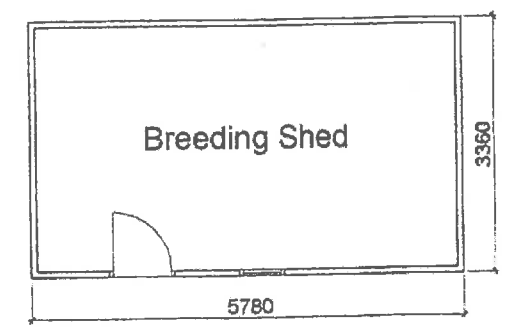


Plan

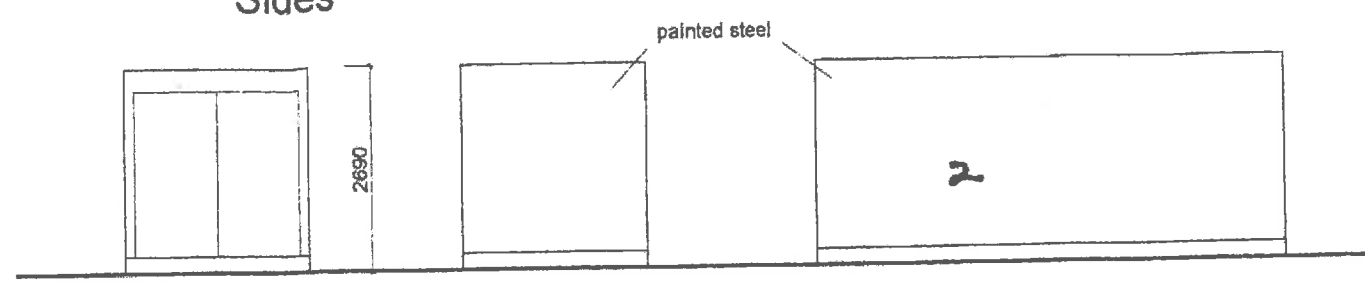


Front

Rear


Sides

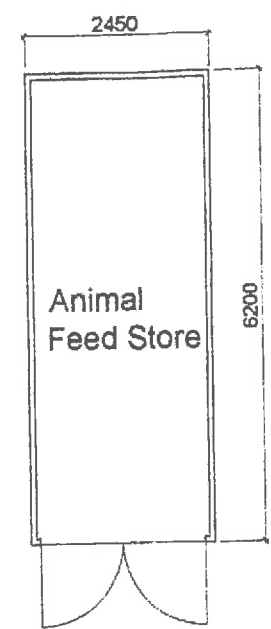

Plan

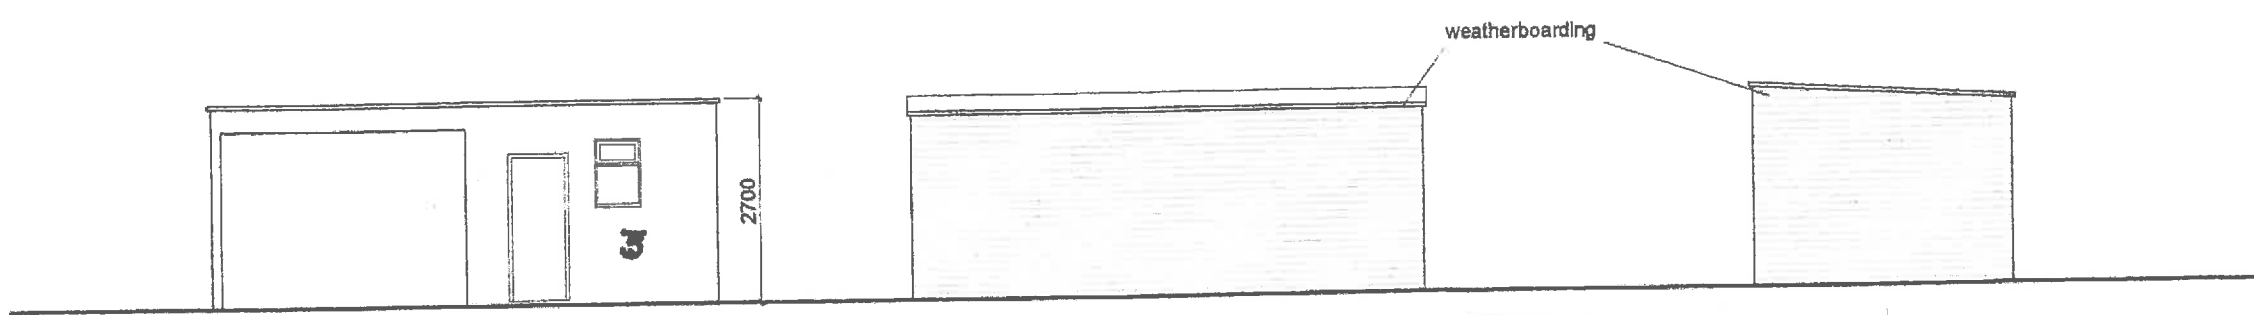

Front

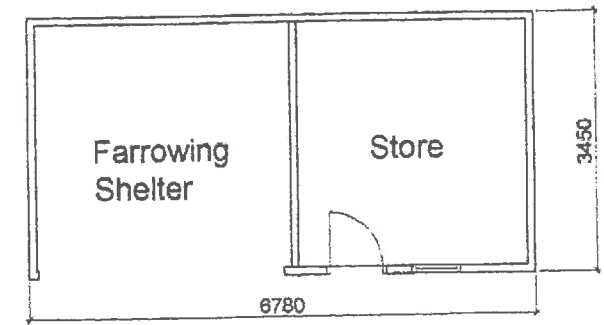

Plan



A3 Sheet

Site Everglade Farm Mount Pleasant Lane Sway		
Project Proposed Farm Buildings		
Title Breeding Shed, Feed Store, Farrowing Shelter and Tools Store		
Date	Scale 1/100	
Dwg. No. DR1	Rev.	Drawn By