



# The Rigg Plus

PROPOSED NEW WINDOW.

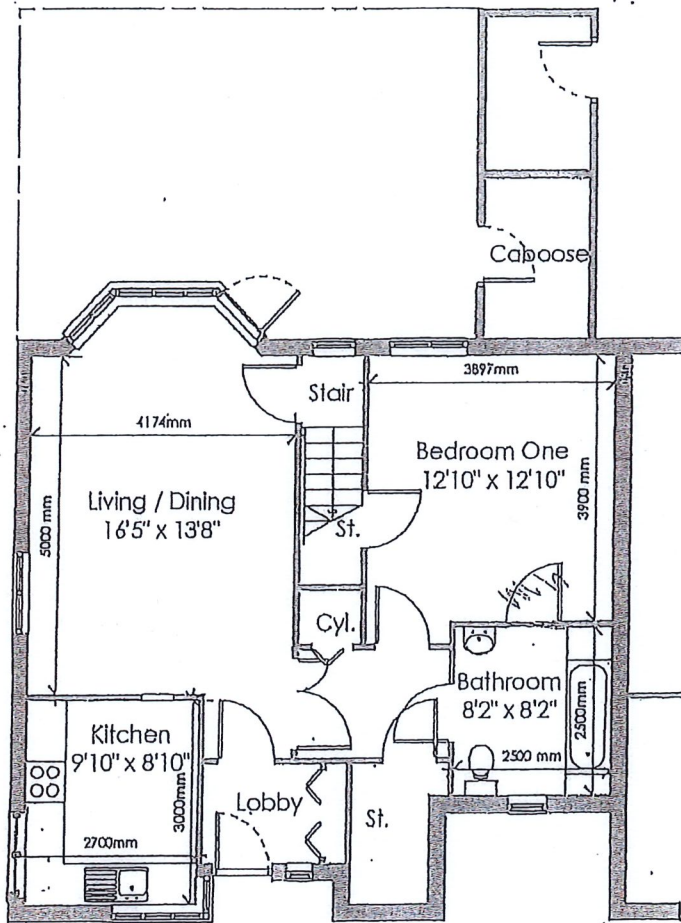


PROPOSED GROUND FLOOR PLANS.


# The Rigg Plus

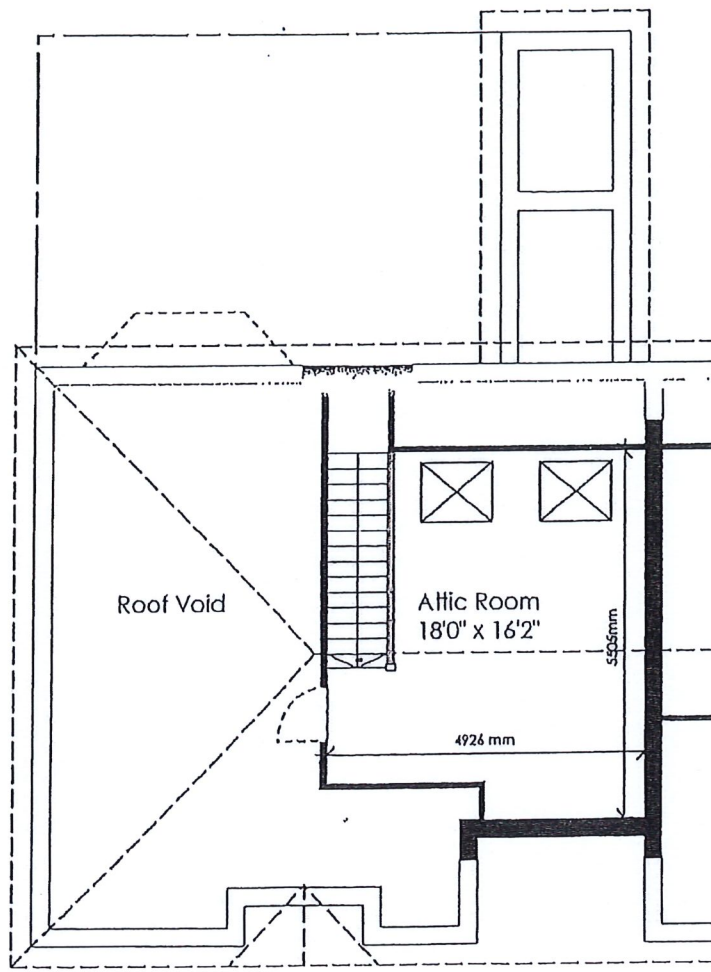

First Floor Plan

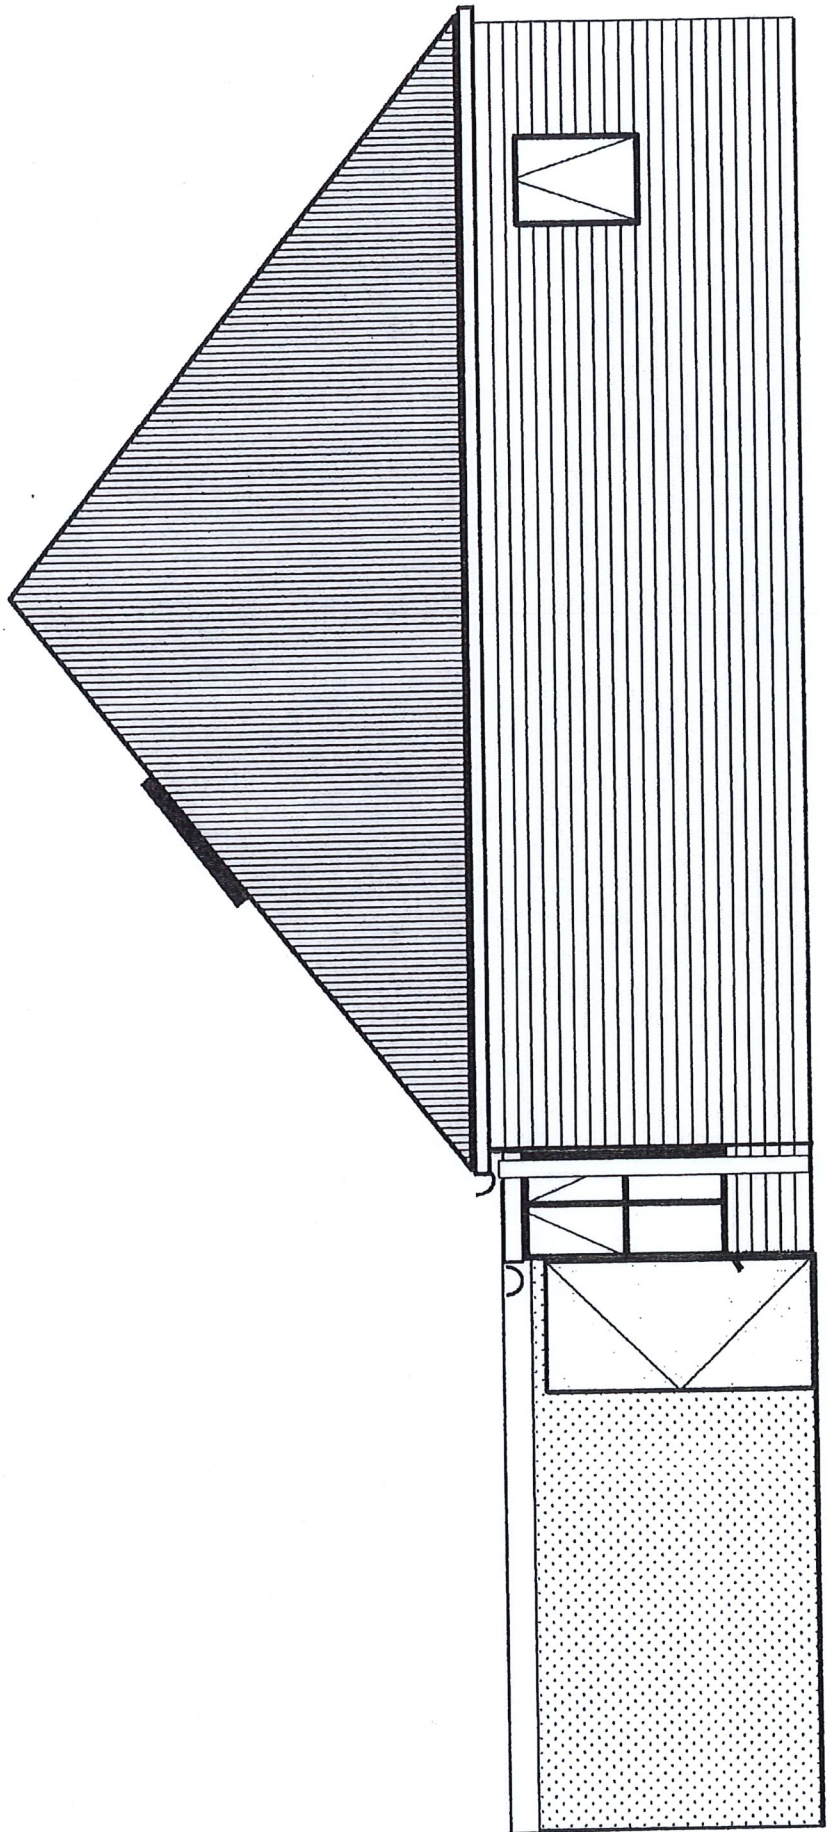


← Fence removed for clarity →

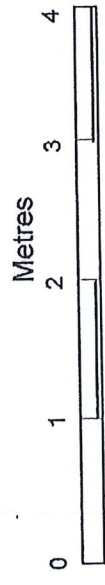


**Existing South Elevation.**


1:50

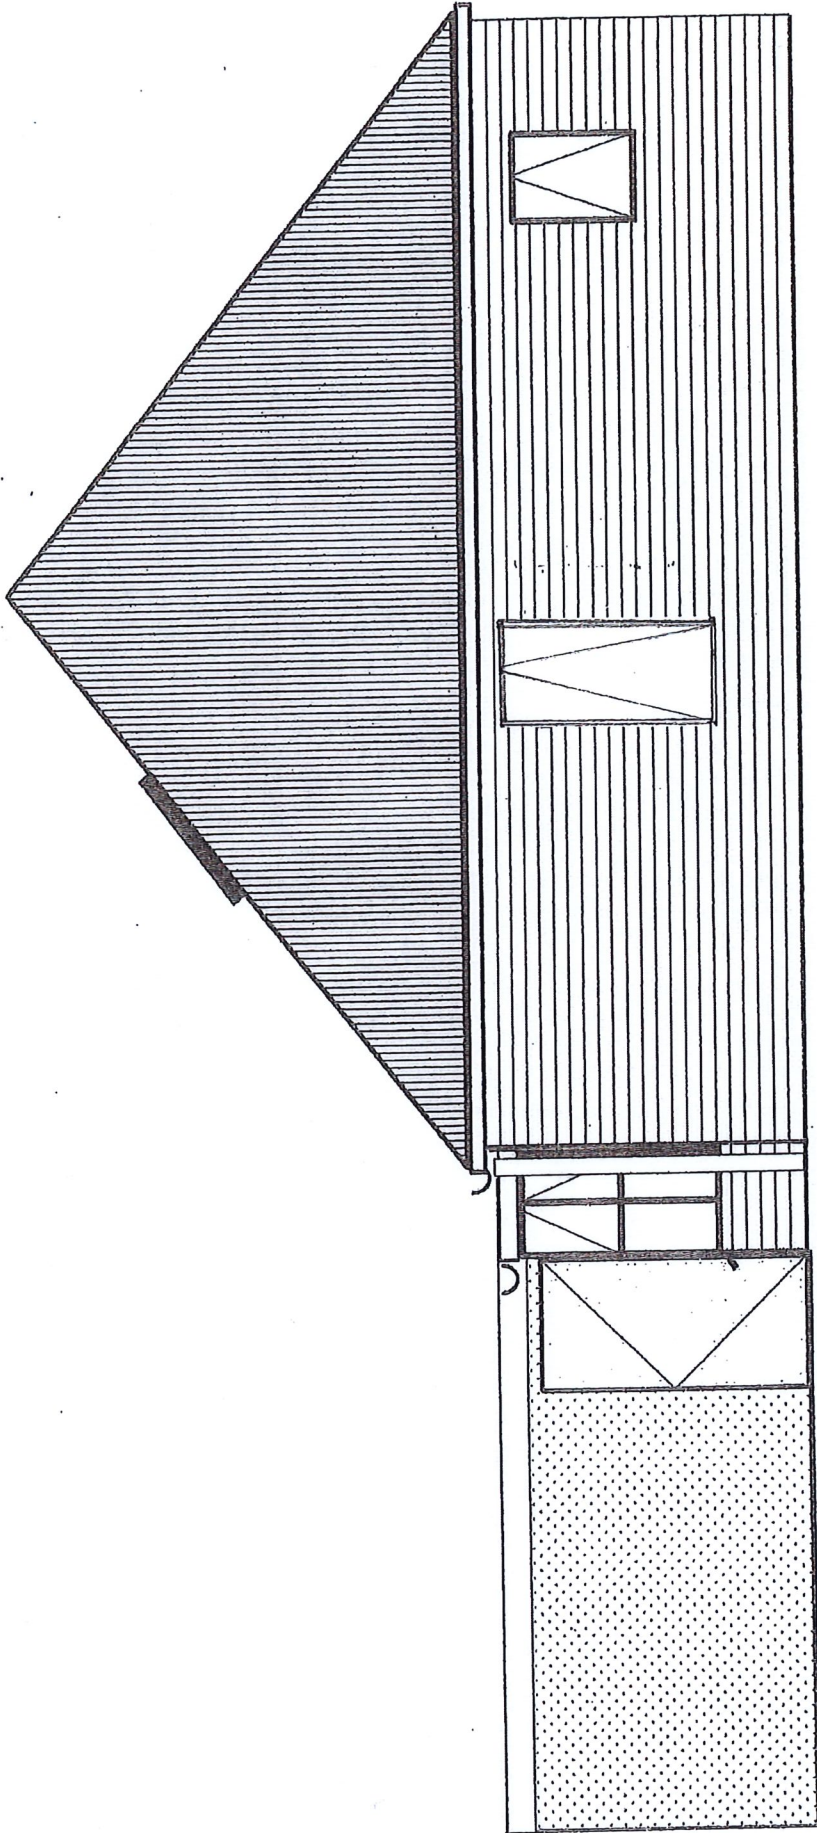


← Fence removed for clarity →  
PROPOSED SOUTH ELEVATION.

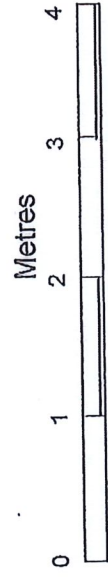

1:50

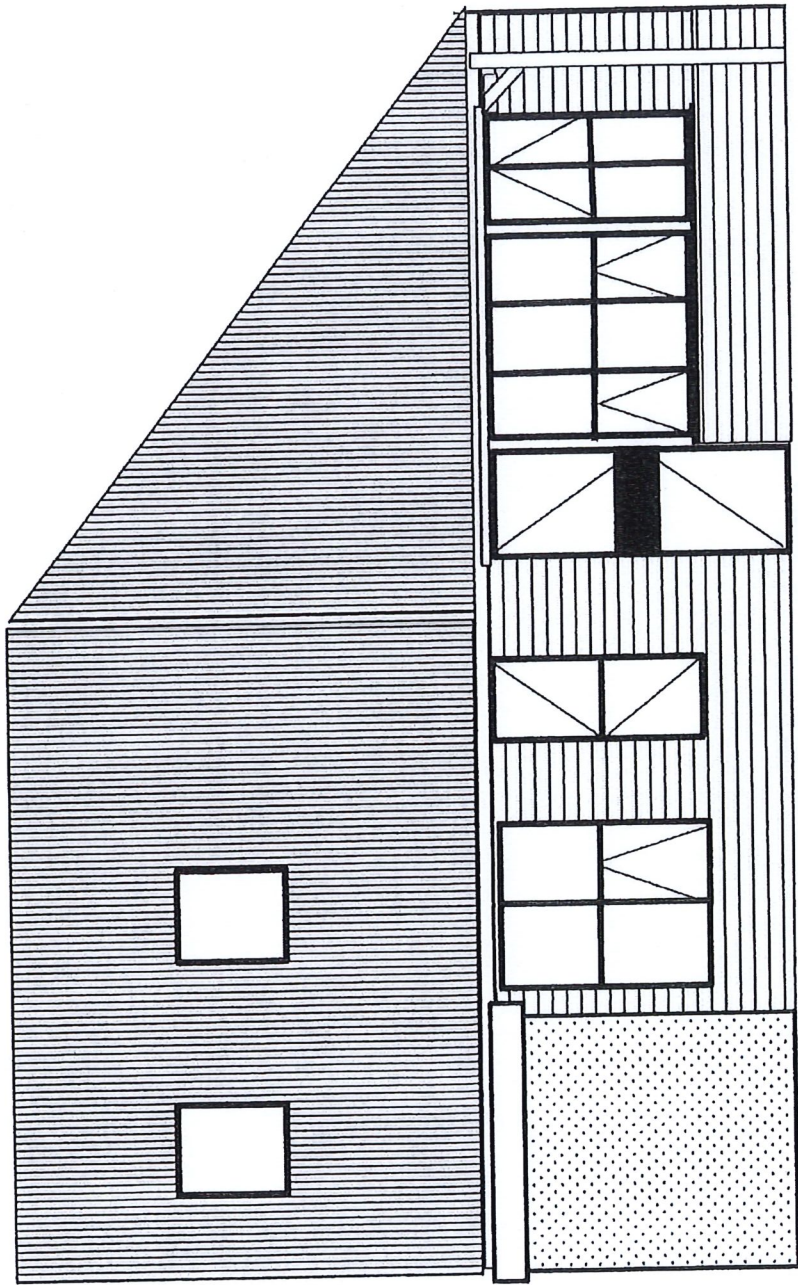

No.8

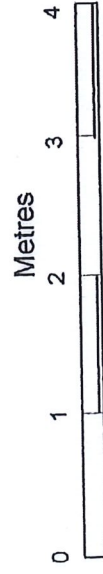

Existing West Elevation.

1:50