


This document and its design content is copyright Gary Johns Architects ©. It shall be read in conjunction with all other project information including models, specifications, schedules and related consultants documents. Do not scale from documents. All dimensions to be checked on site. Immediately report any discrepancies, errors or omissions on this document to Architect.

Rev ID	Revision Description	Date	Checked	Reviewed
A	Updated Following Clients Comments	29/04/2022	AD	GJ
B	Updated Following Clients Comments	09/05/2022	AD	SH



Change ID	Change Description	Change Date	Checked
CH-11	Updated Following Clients Comments	09/05/2022	AD




E-01 Elevation 1:50

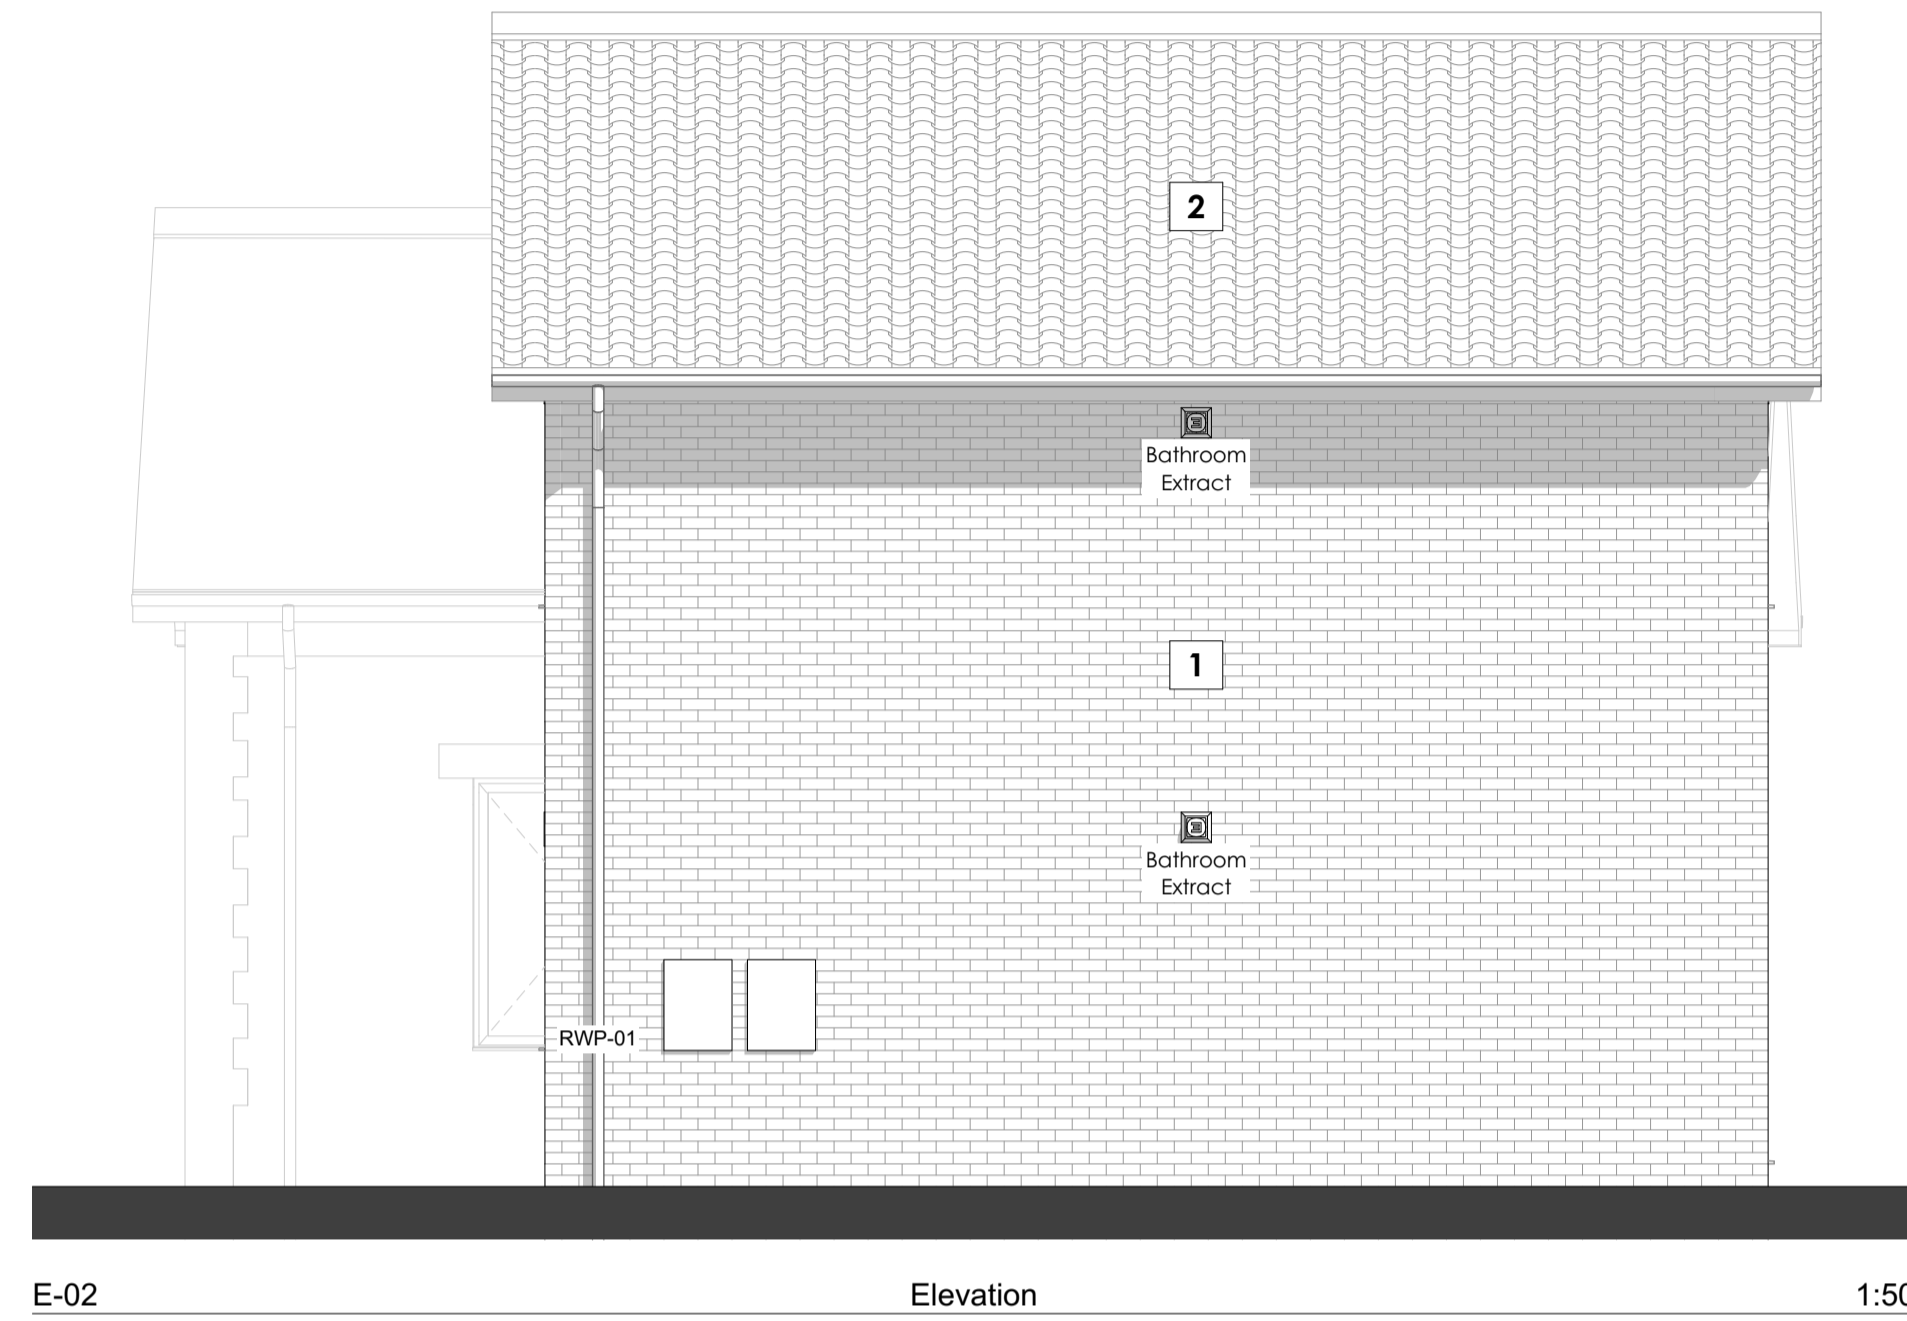

E-02 Elevation 1:50

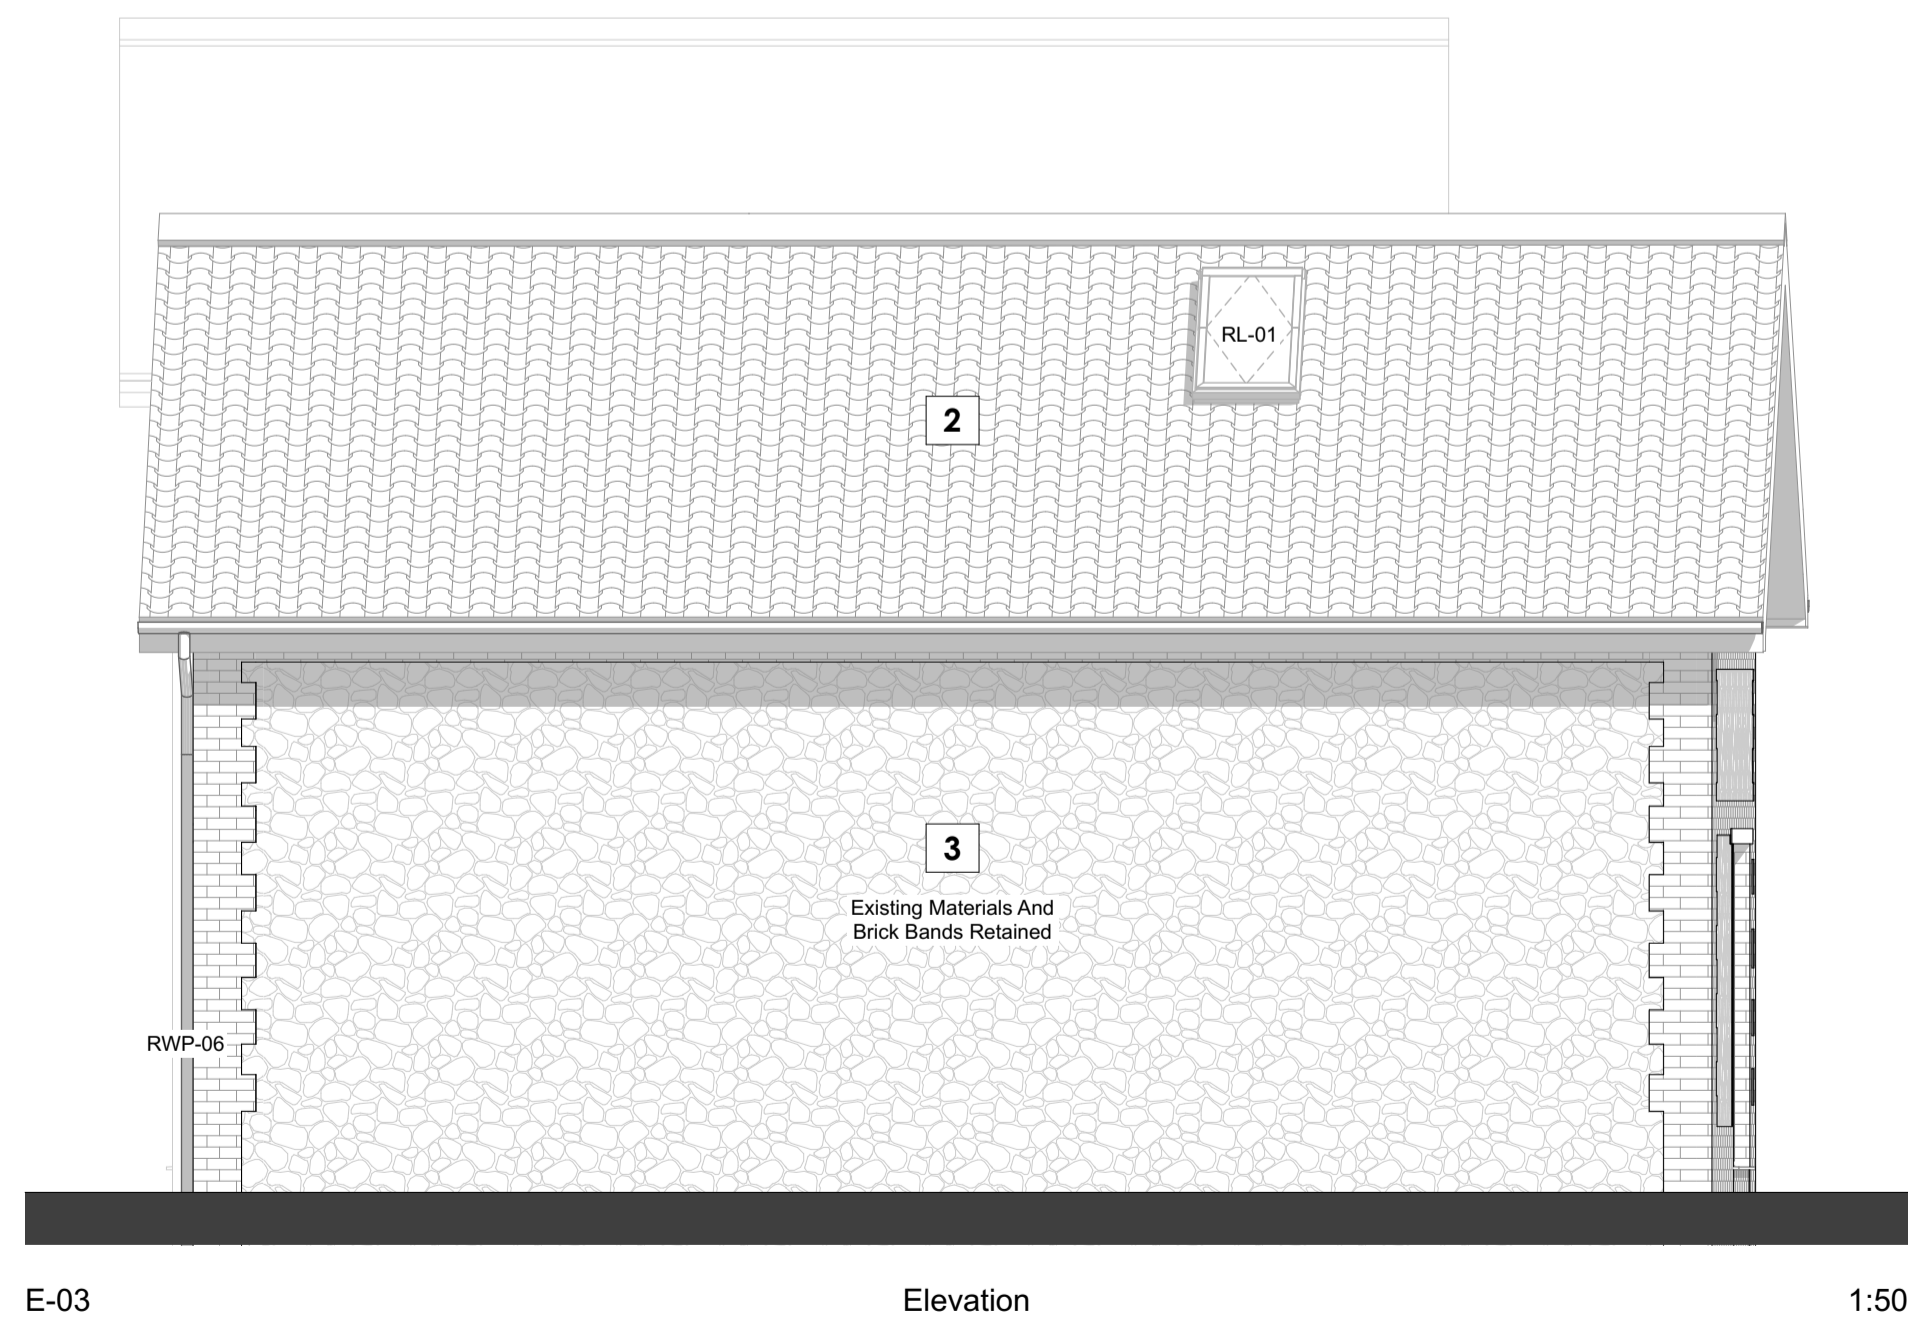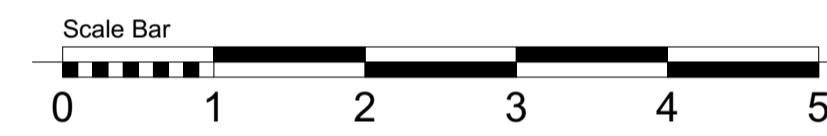


E-03 Elevation 1:50

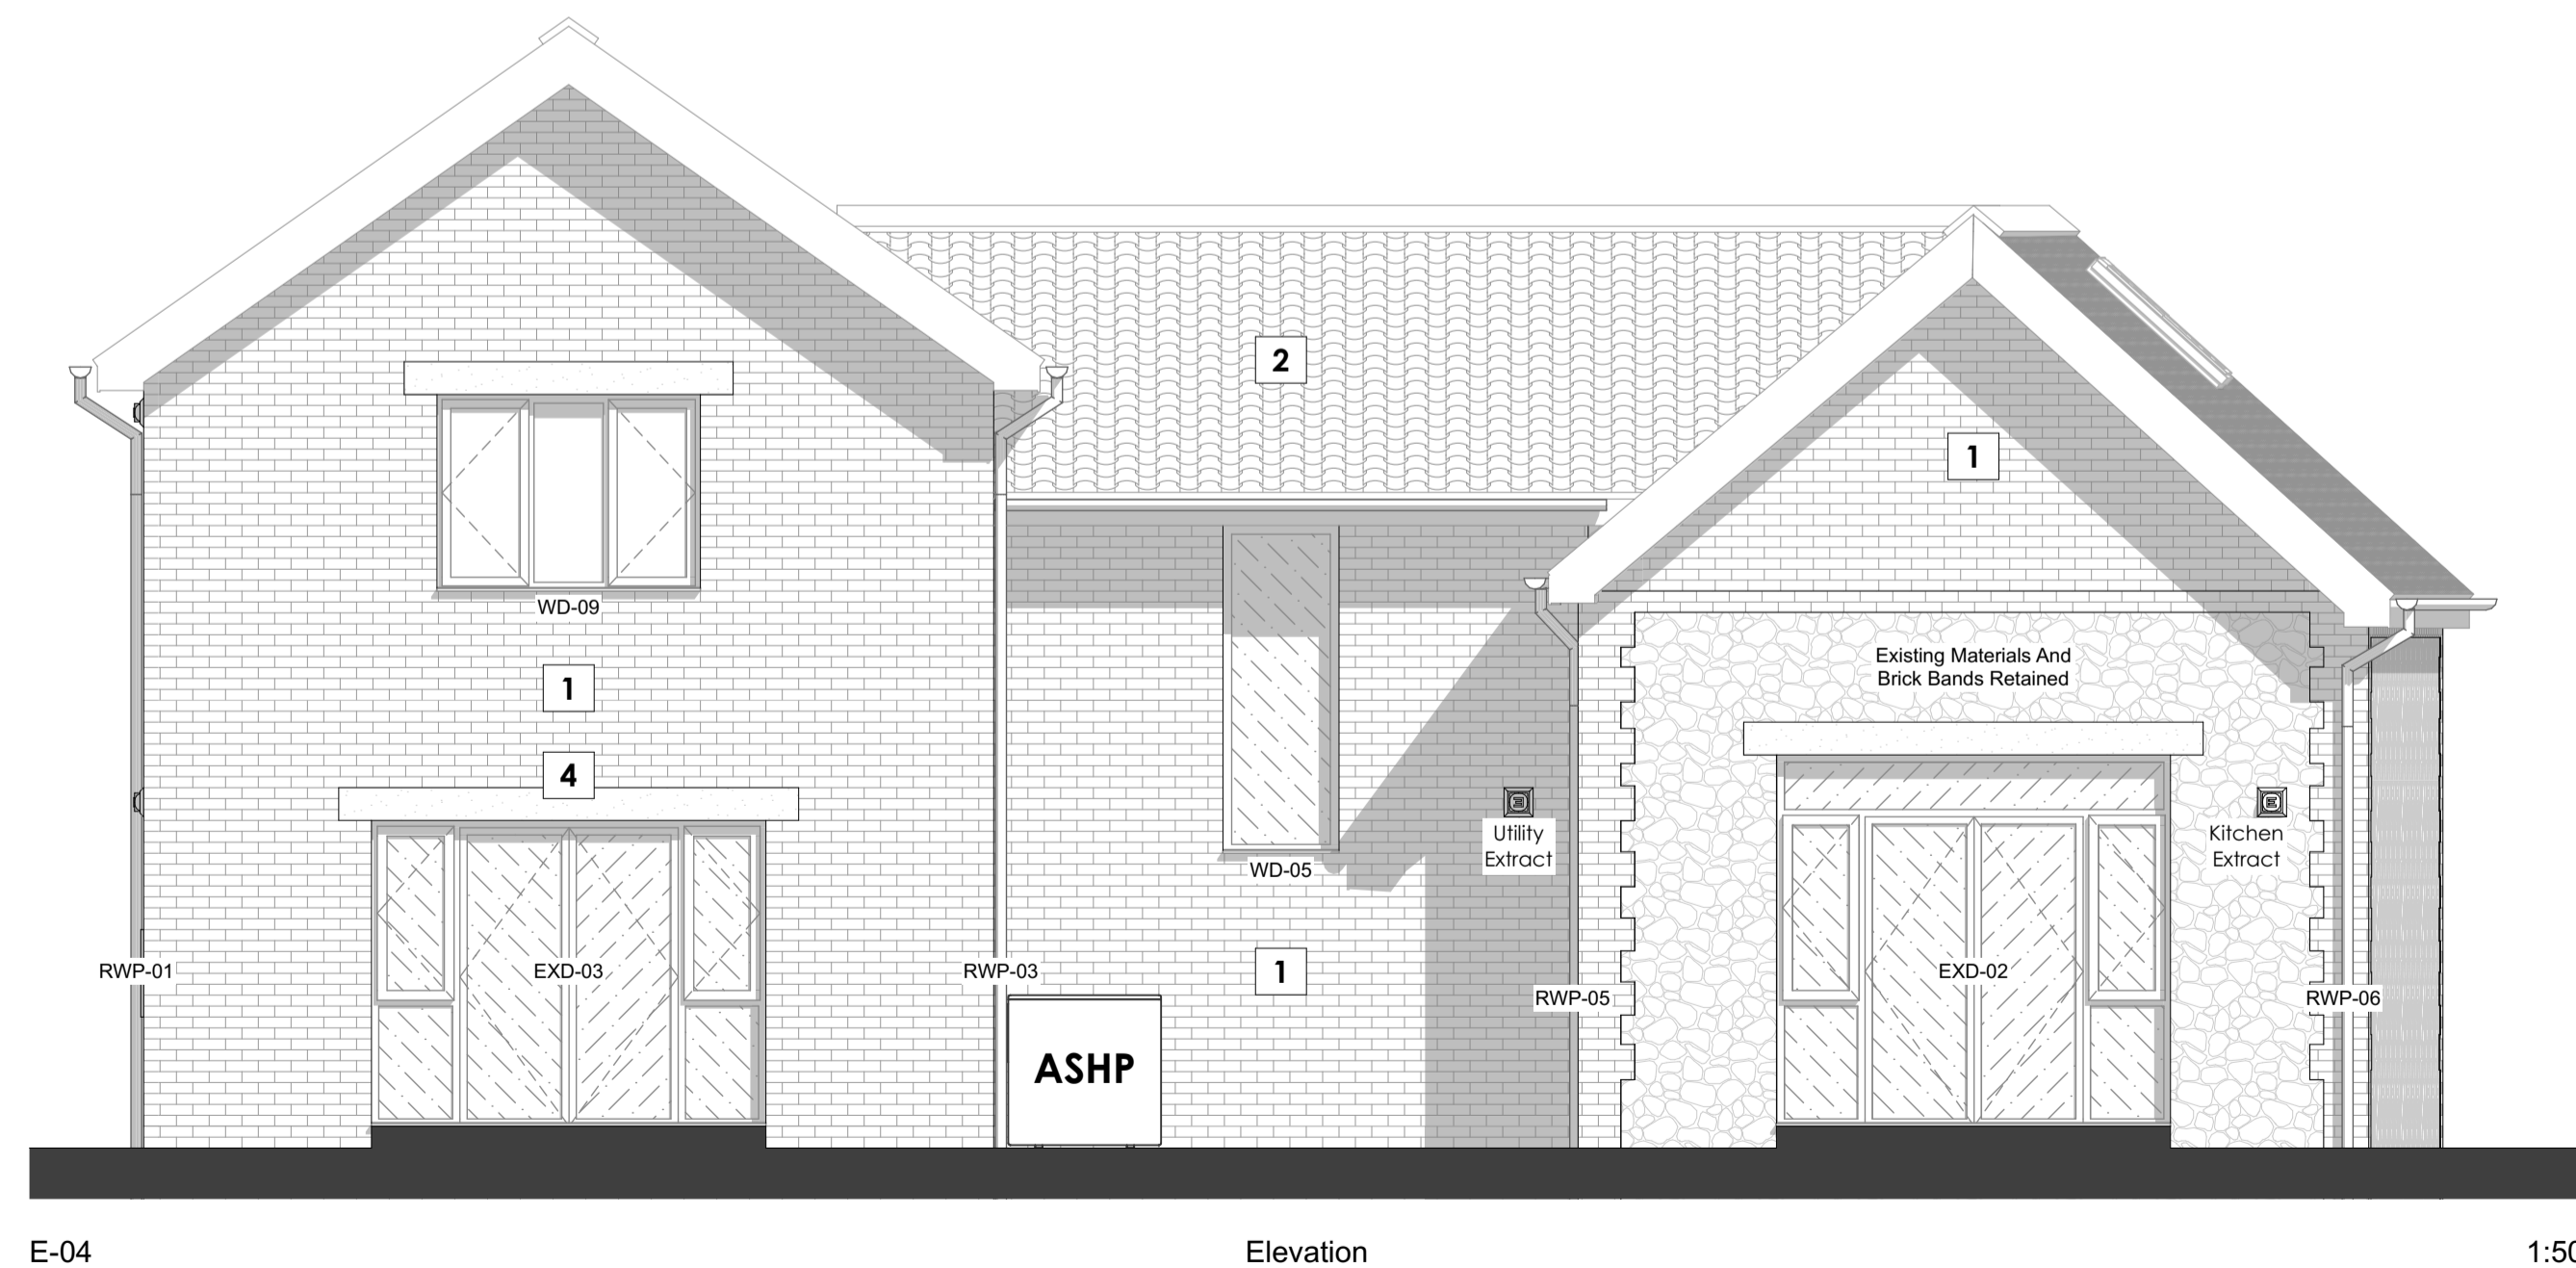

E-04 Elevation 1:50

External Materials As Submitted At Planning

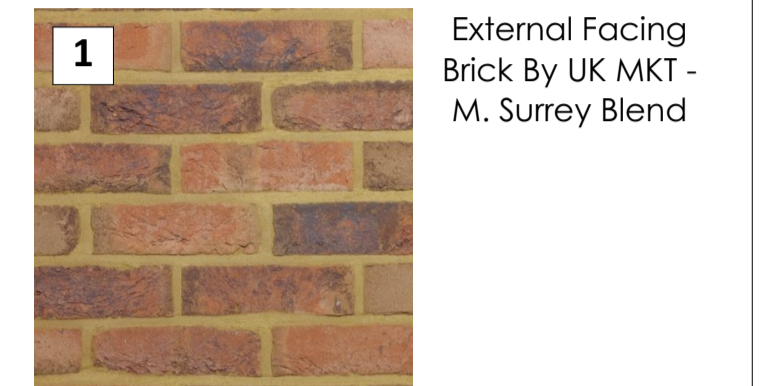

External Facing Brick By UK MKT - M. Surrey Blend



Old English Dark Red



Existing External Barn Walls And Materials Retained As Existing

External Roof Tile By Marley - Old English Dark Red

Type - Concrete Interlocking Colour - Mixed Red Finish - Textured



Existing External Barn Walls And Materials Retained As Existing



Squared Edged, Plain Stone Heads

20-696 Glazing Style Legend

- Obscure Glazing**
Hatch denotes areas of obscure glazing to all bathrooms and W/C's.
- Critical Glazing**
Hatch denotes areas of toughened glass to all window glazing below 800mm from the internal floor finish level, and to all doors and sidelights glazing below 1500mm from the internal floor finish level.
- 'O & CG'**
Obscure & Critical Glazing
Windows requiring both obscure and critical glazing are notated in elevation.



44 SILVER STREET, ELY, CAMBRIDGESHIRE, CB7 4JF
TEL : +44(0)1353 665374
E-MAIL : info@johnsarchitects.co.uk
WEB : www.johnsarchitects.co.uk

CLIENT
Mitcham Partnerships

PROJECT
Housing Development At
No.30 Long Lane
Feltwell

DRAWING TITLE
Elevations

4 BED HOUSE - PLOT 21

DRAWING STATUS
PLANNING

DRAWING SCALE @ A1
1:50

DRAWN BY
AD

REVIEWED BY
GJ

DATE OF FIRST ISSUE
14.03.2022

PROJECT NUMBER
20-696

WORK STAGE
2

DRAWING NUMBER
854-E

REVISION
B