



This document and its design content is copyright Gary Johns Architects ©.  
 It shall be read in conjunction with all other project information including models, specifications, schedules and related consultants documents. Do not scale from documents.  
 All dimensions to be checked on site.  
 Immediately report any discrepancies, errors or omissions on this document to Architect.

Rev ID	Revision Description	Date	Checked	Reviewed

Change ID	Change Description	Change Date	Checked

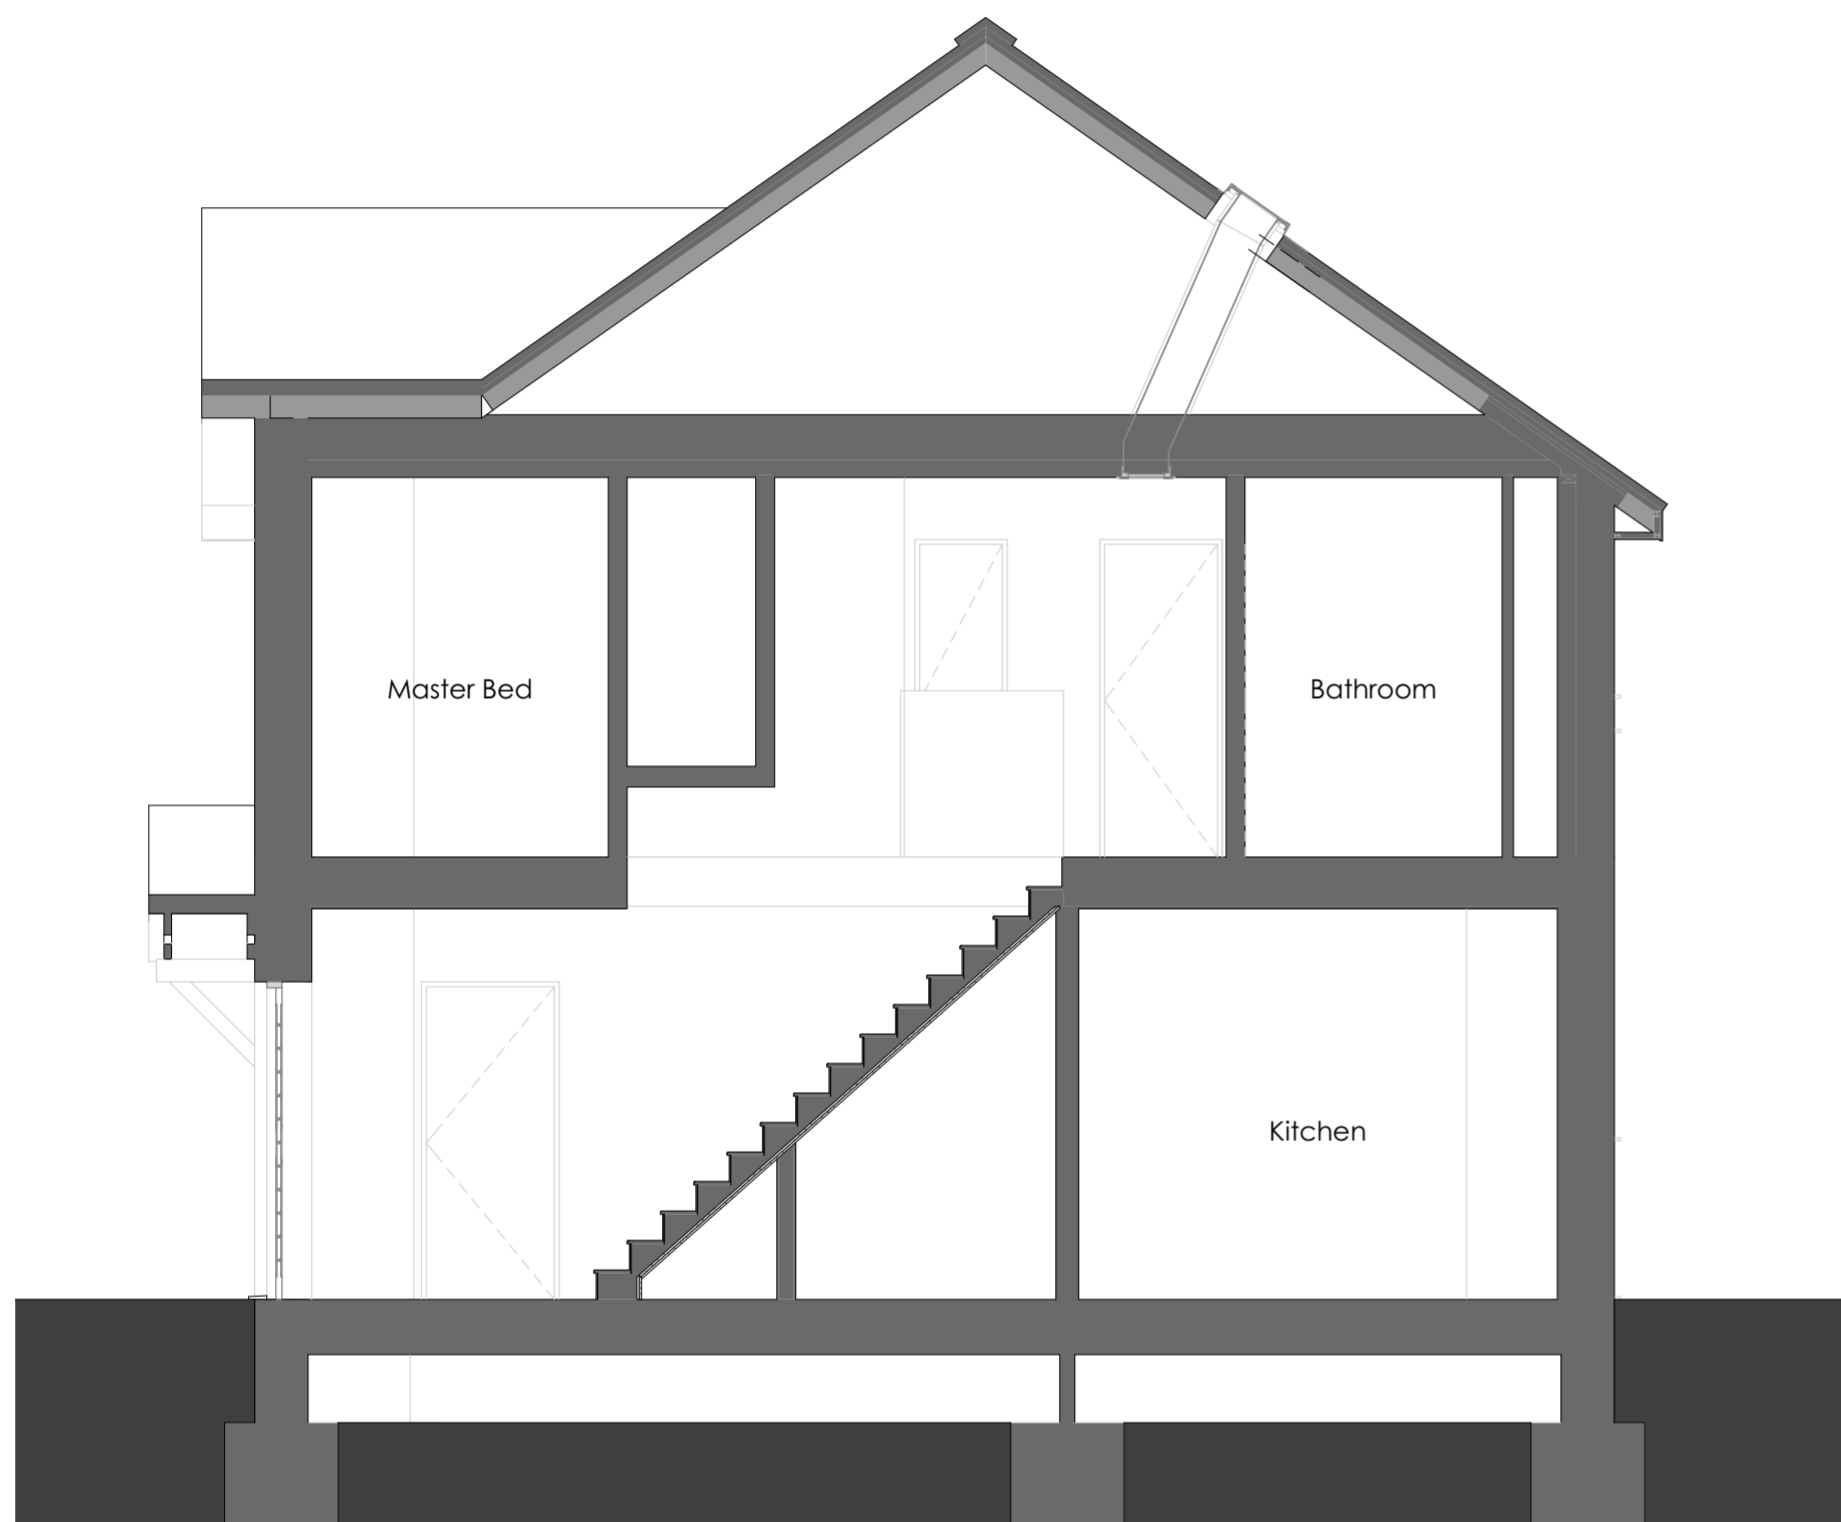

S-01 Building Section - Plot 20 1:50

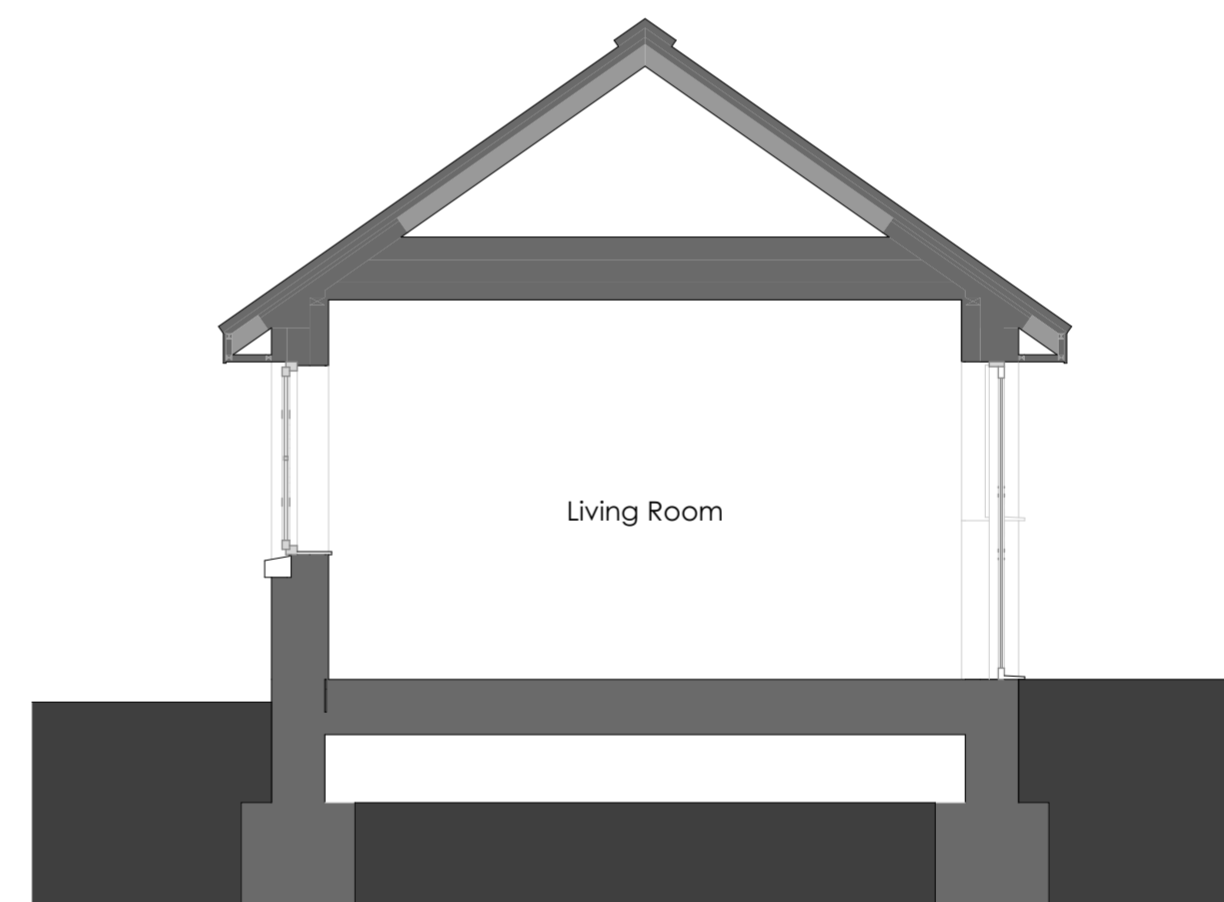

S-02 Building Section - Plot 20 1:50



Gary Johns Architects  
 44 SILVER STREET, ELY, CAMBRIDGESHIRE, CB7 4JF  
 TEL : +44(0)1353 665374  
 E-MAIL : info@johnsarchitects.co.uk  
 WEB : www.johnsarchitects.co.uk

CLIENT  
 Mitcham Partnerships

PROJECT  
 Housing Development At  
 No.30 Long Lane  
 Feltwell

DRAWING TITLE  
 Sections  
**4 BED HOUSE - PLOT 20**

DRAWING STATUS	DRAWING SCALE @ A2
PLANNING	1:50

DRAWN BY	REVIEWED BY	DATE OF FIRST ISSUE
AD	GJ	10.06.2022

PROJECT NUMBER	WORK STAGE	DRAWING NUMBER	REVISION
20-696	2	863-S	